


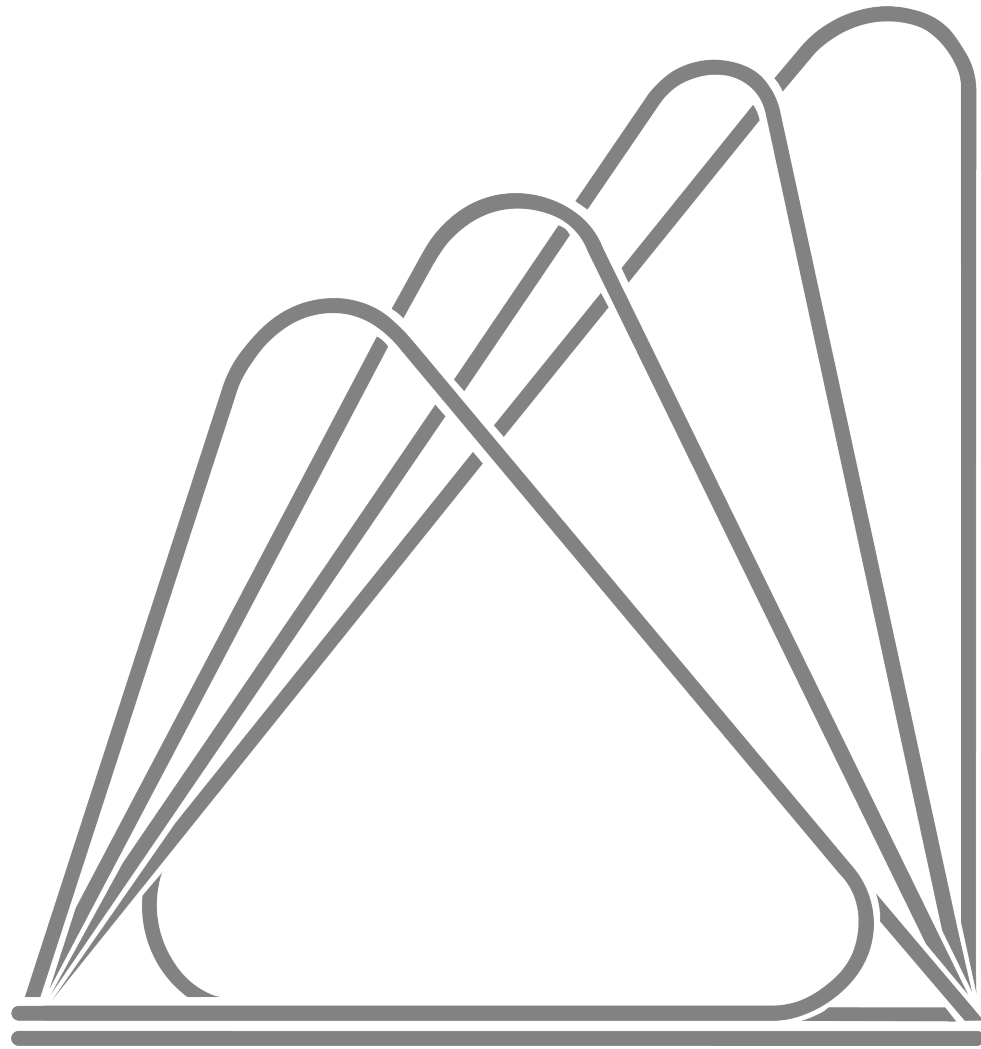

Contents

- S0 Site Plan
- S1 Plan
- S2 Northeast Section
- S3 Southwest Elevation
- S4 Northwest Elevation
- S5 Planting Diagram
- S6 Sun Diagram
- S7 Opening Mechanism Detail
- S8 Schedule
- S9 Budget and Materials List
- S10 Studio Setup
- S11 Structure Components
- S12 Panel Components
- S13 Conduit Measurement
- S14 Connection Components
- S15 Cut Sheets
- S16 Internal Bracing
- S17 Joints Detail
- S18 Edge Detail
- S19 Stakes Detail
- S20 Handle Detail
- S21 Assembly/ Disassembly
- S22 Transportation

Content Page

For Review

09.10.2017


Hoop House

Phipps Conservatory Rooftop Garden



Just 'Duit

Colleen Duong
Edward Fischer
Ryu Kondrup
Ale Meza
Isabella Ouyang
Anthony Ra

S00

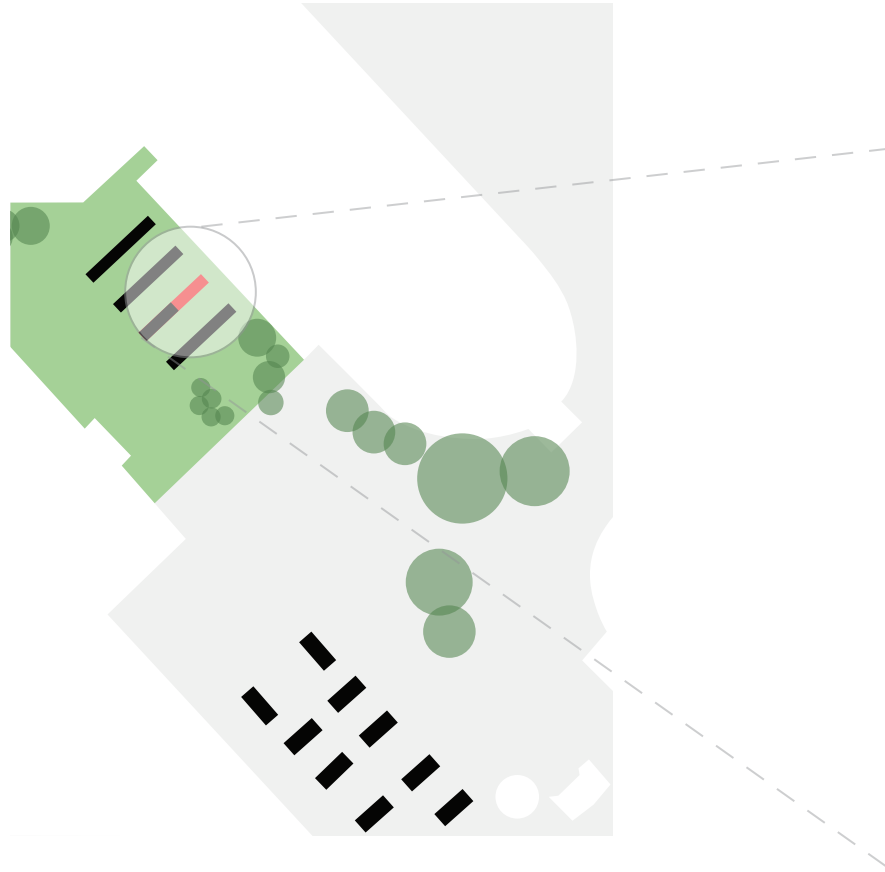

City of Pittsburgh
Phipps Conservatory

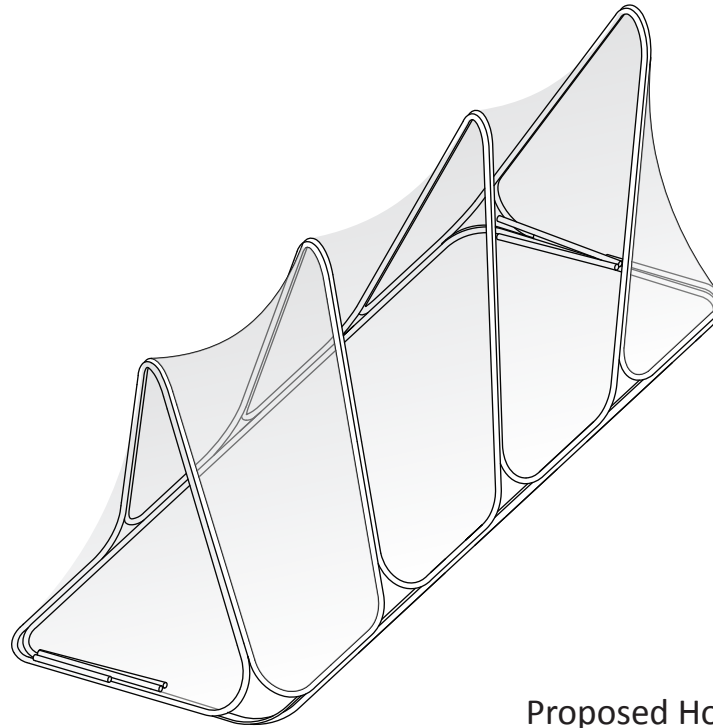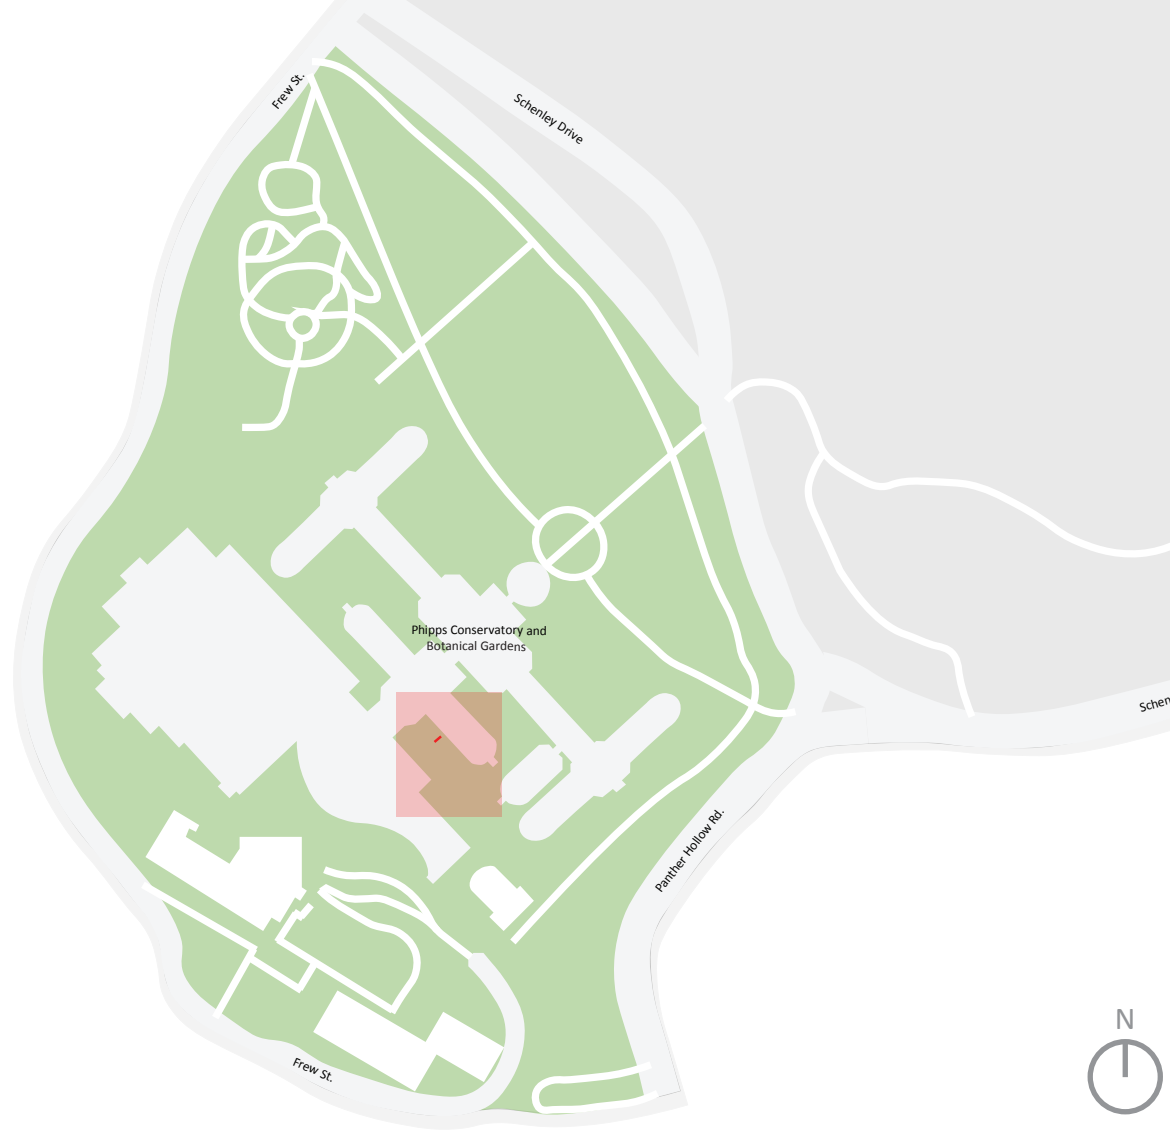

Proposed Hoop House



Site Plan

For Review

Scale: 1/2" = 1'

09.10.2017

1 of 29

Hoop House

Phipps Conservatory Rooftop Garden

Just 'Duit

Colleen Duong
Edward Fischer
Ryu Kondrup
Ale Meza
Isabella Ouyang
Anthony Ra

SO



Grass Walkway

Planter Bed

Grass Walkway

Planter Bed

Grass Walkway

Planter Bed

Grass Walkway

Hoop House

Hoop House


Planter Bed

Hoop House

4'-4"

3'-4"

3'-0"

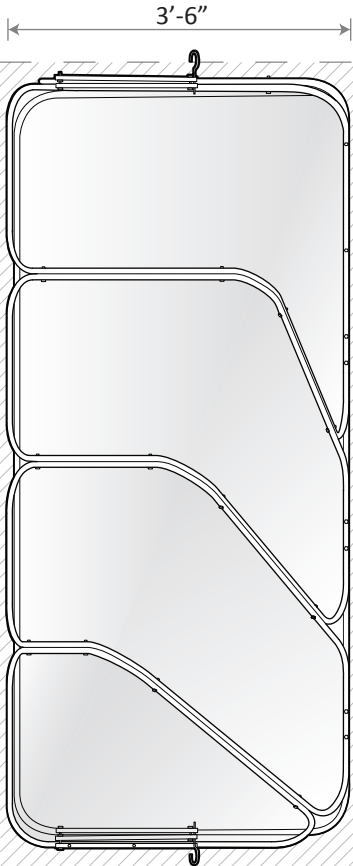

3'-6"

10'-8"

Plan

For Review

Scale: 1/2" = 1'

09.10.2017

2 of 29


S1

Hoop House

Phipps Conservatory Rooftop Garden

Just 'Duit

- Colleen Duong
- Edward Fischer
- Ryu Kondrup
- Ale Meza
- Isabella Ouyang
- Anthony Ra

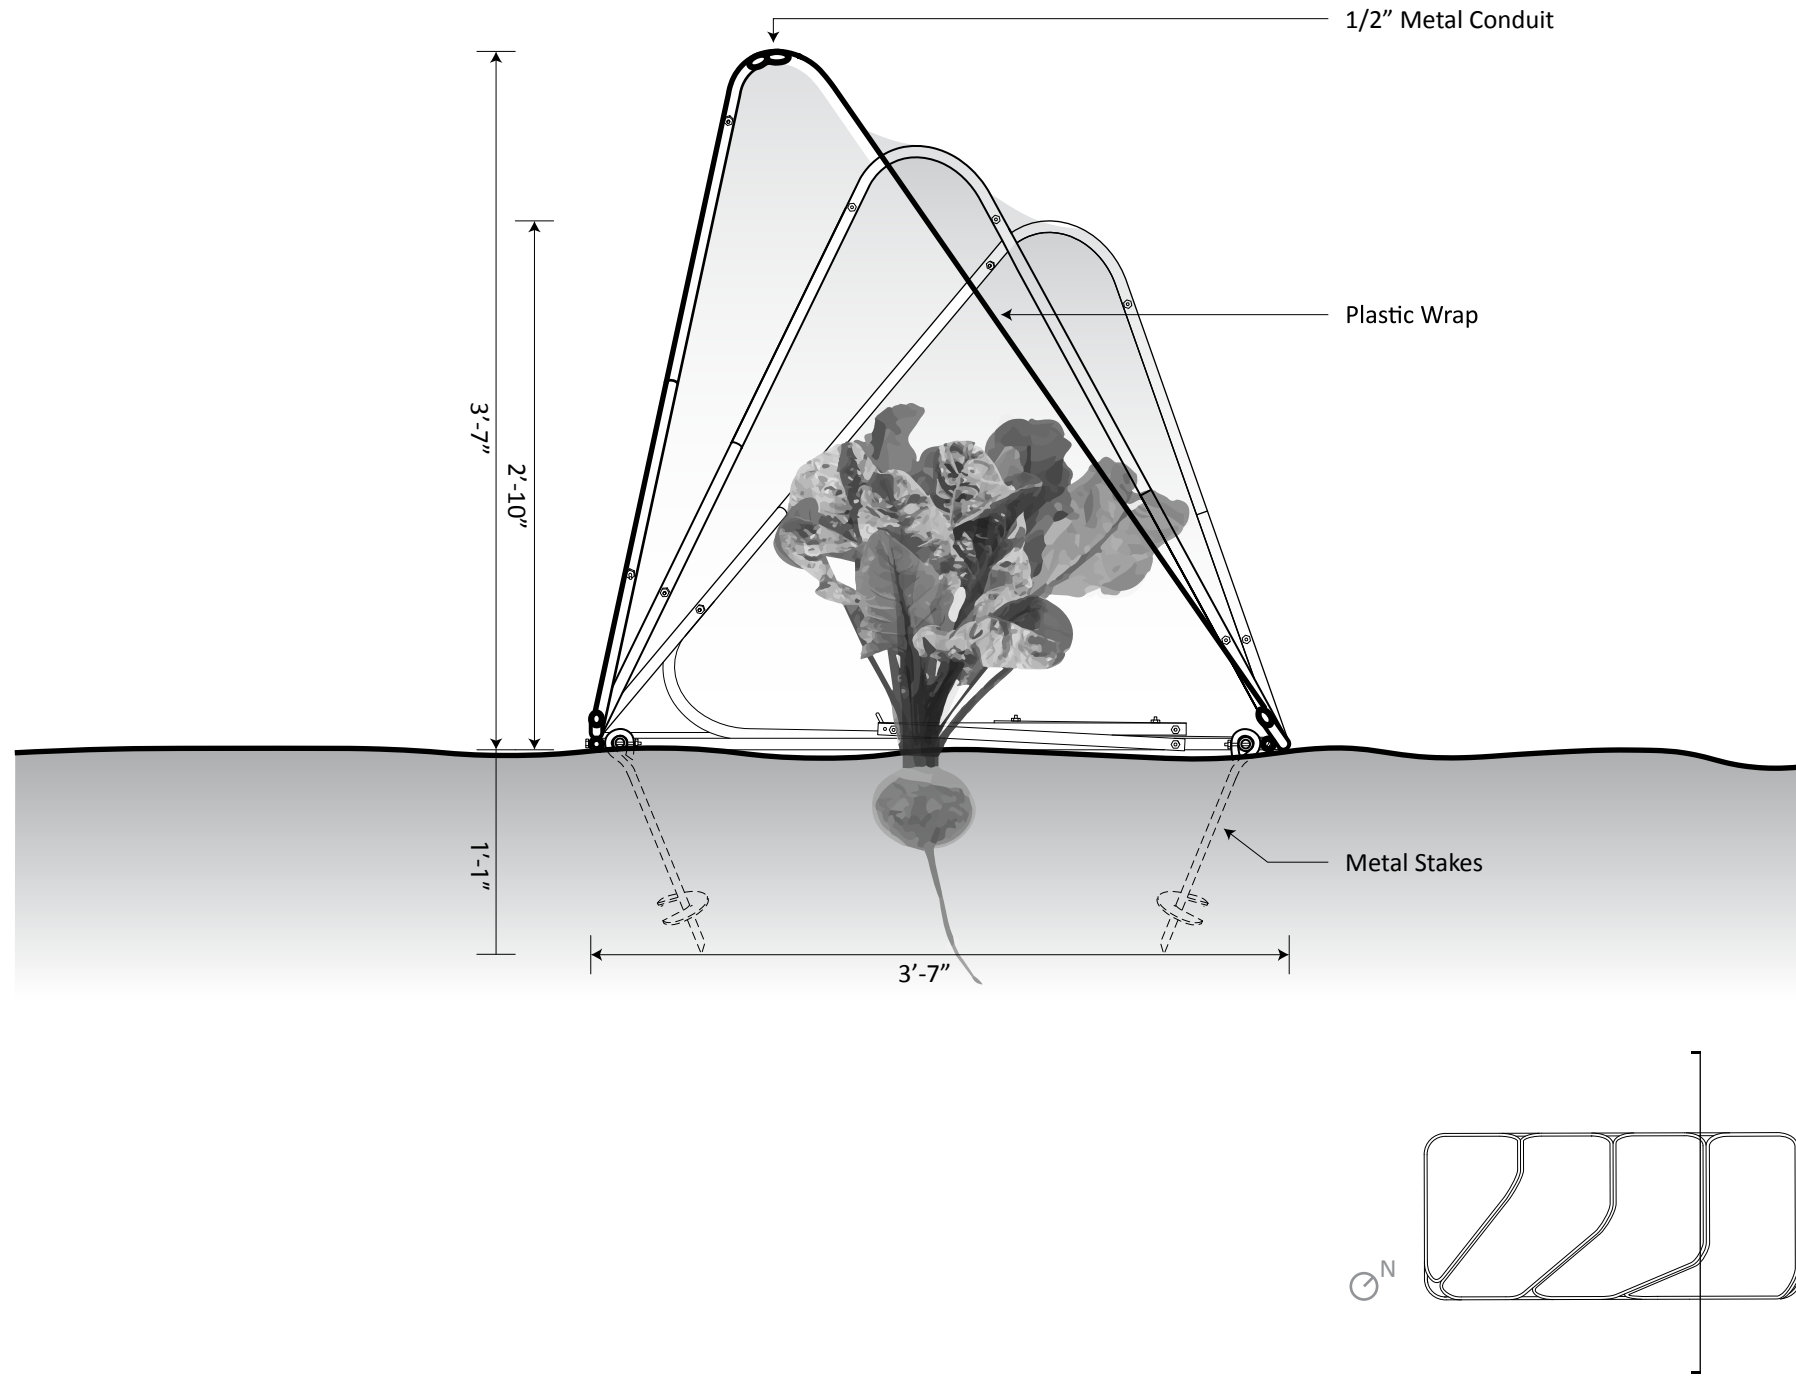

Section - Northeast

For Review

Scale: 1" = 1'

09.10.2017

3 of 29


S2

Hoop House

Phipps Conservatory Rooftop Garden

Just 'Duit

Colleen Duong
Edward Fischer
Ryu Kondrup
Ale Meza
Isabella Ouyang
Anthony Ra

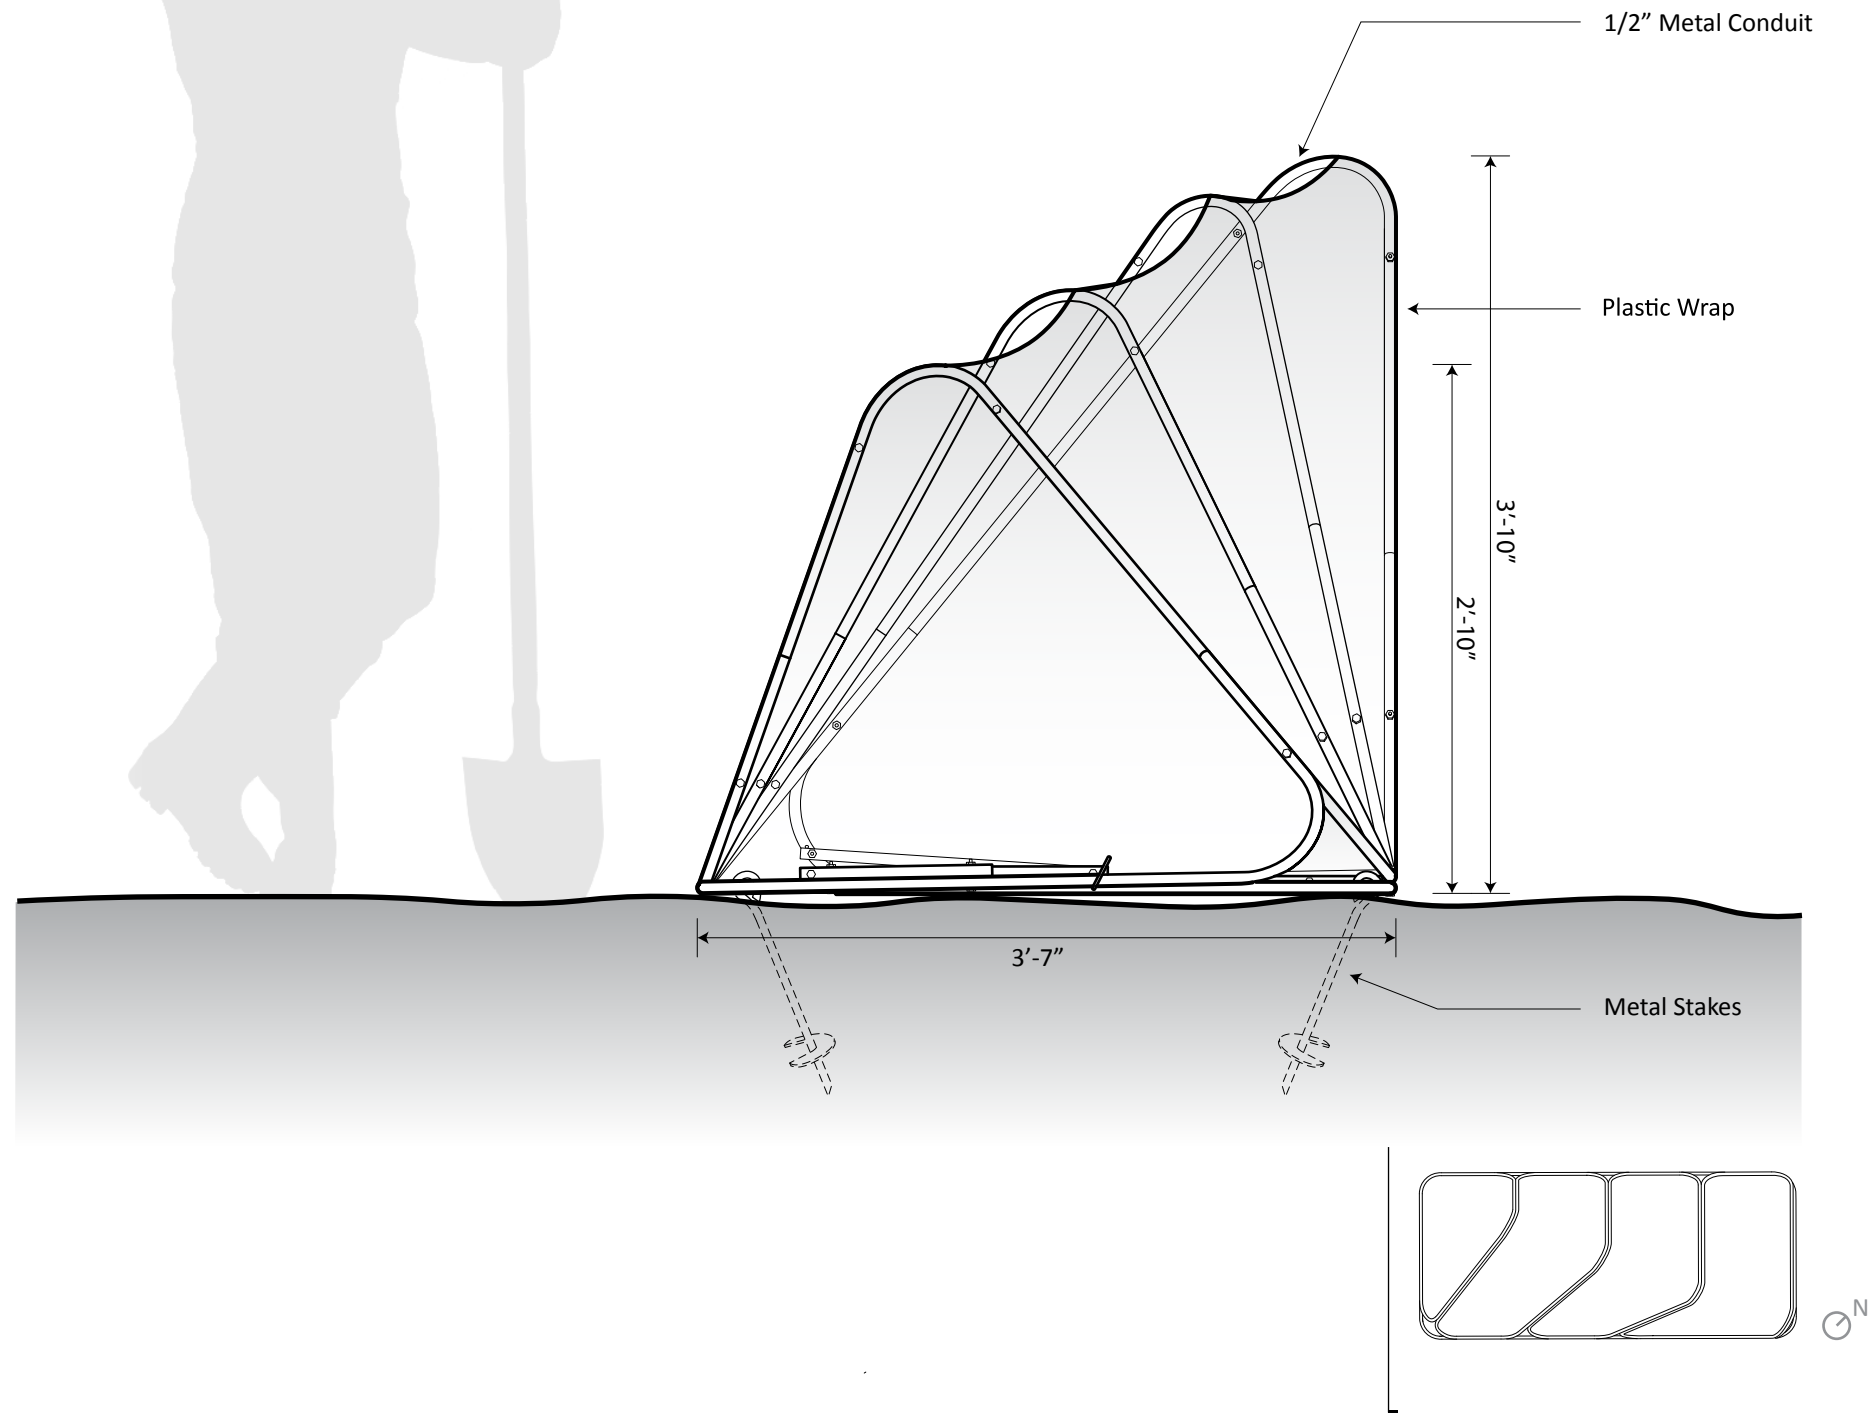

Elevation - Southwest

For Review

Scale: 1" = 1'

09.10.2017

4 of 29


S3

Hoop House

Phipps Conservatory Rooftop Garden

Just 'Duit

Colleen Duong
Edward Fischer
Ryu Kondrup
Ale Meza
Isabella Ouyang
Anthony Ra

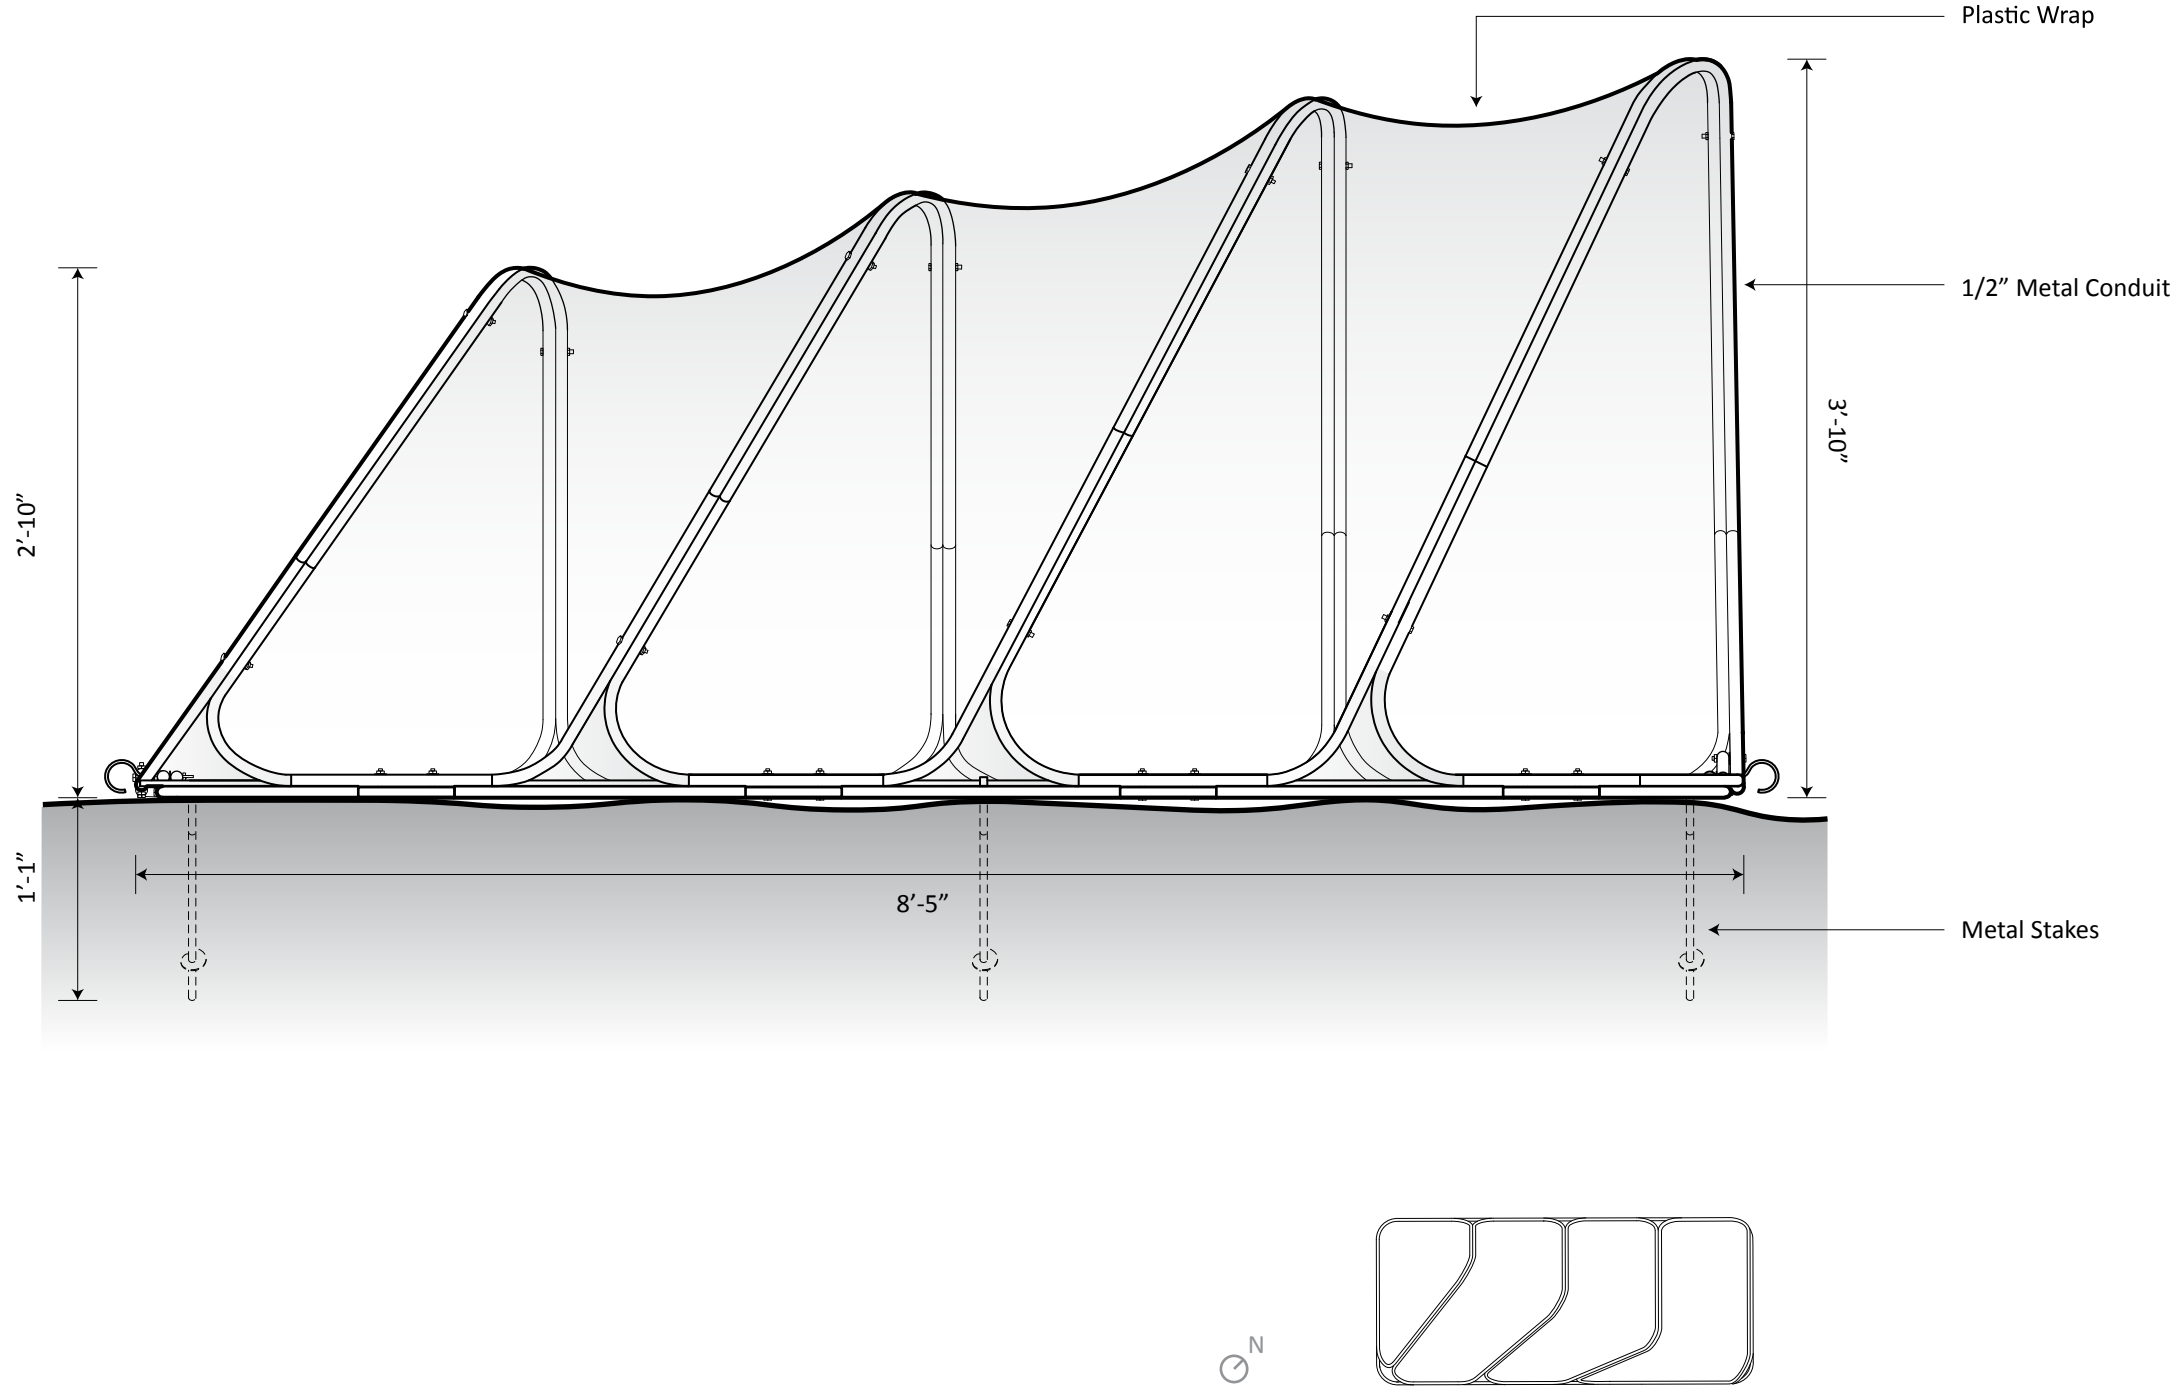

Elevation - Northwest

For Review

Scale: 1/4" = 1'

09.10.2017

5 of 29


S4

Hoop House

Phipps Conservatory Rooftop Garden

Just 'Duit

Colleen Duong
Edward Fischer
Ryu Kondrup
Ale Meza
Isabella Ouyang
Anthony Ra

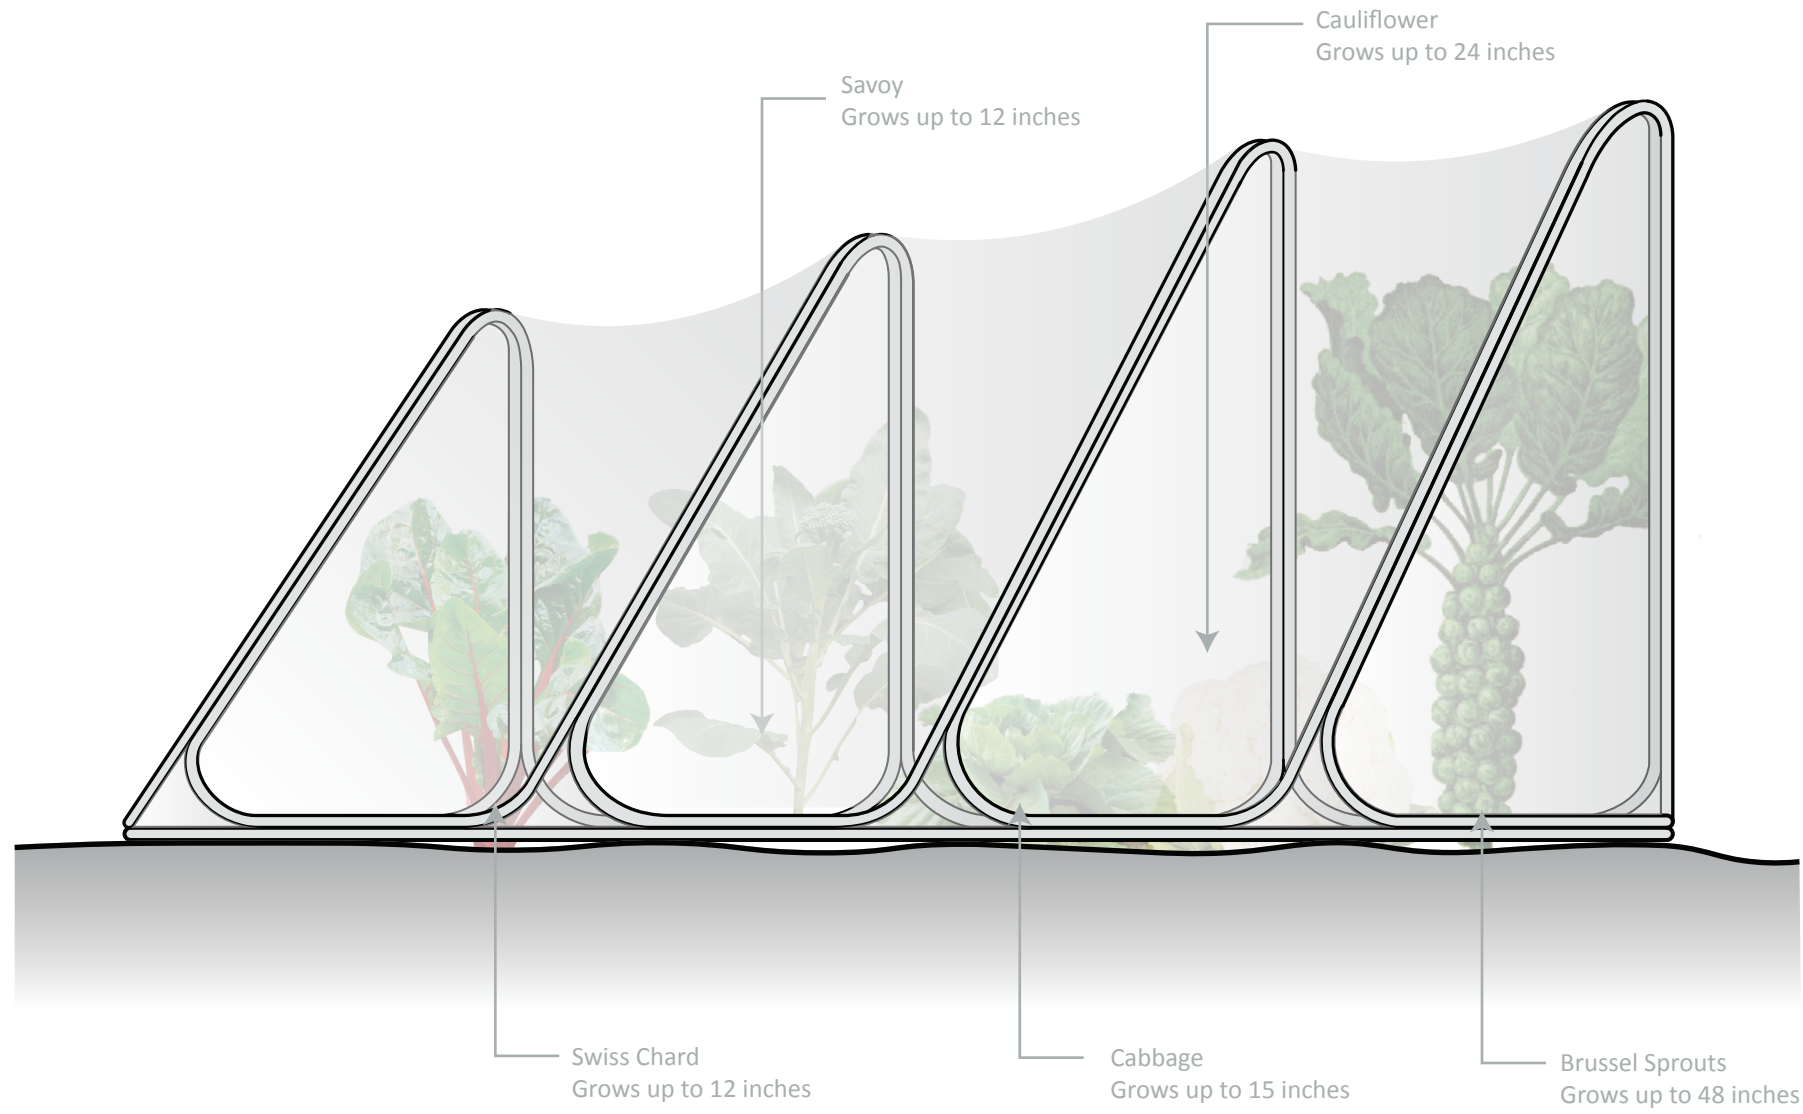

Planting Diagram

For Review

Scale: 1"= 1'

09.10.2017

6 of 29

Hoop House



Phipps Conservatory Rooftop Garden

Just 'Duit

Colleen Duong
Edward Fischer
Ryu Kondrup
Ale Meza
Isabella Ouyang
Anthony Ra

\$5

Maximizing Sunlight Collection
through Hoop House Surface

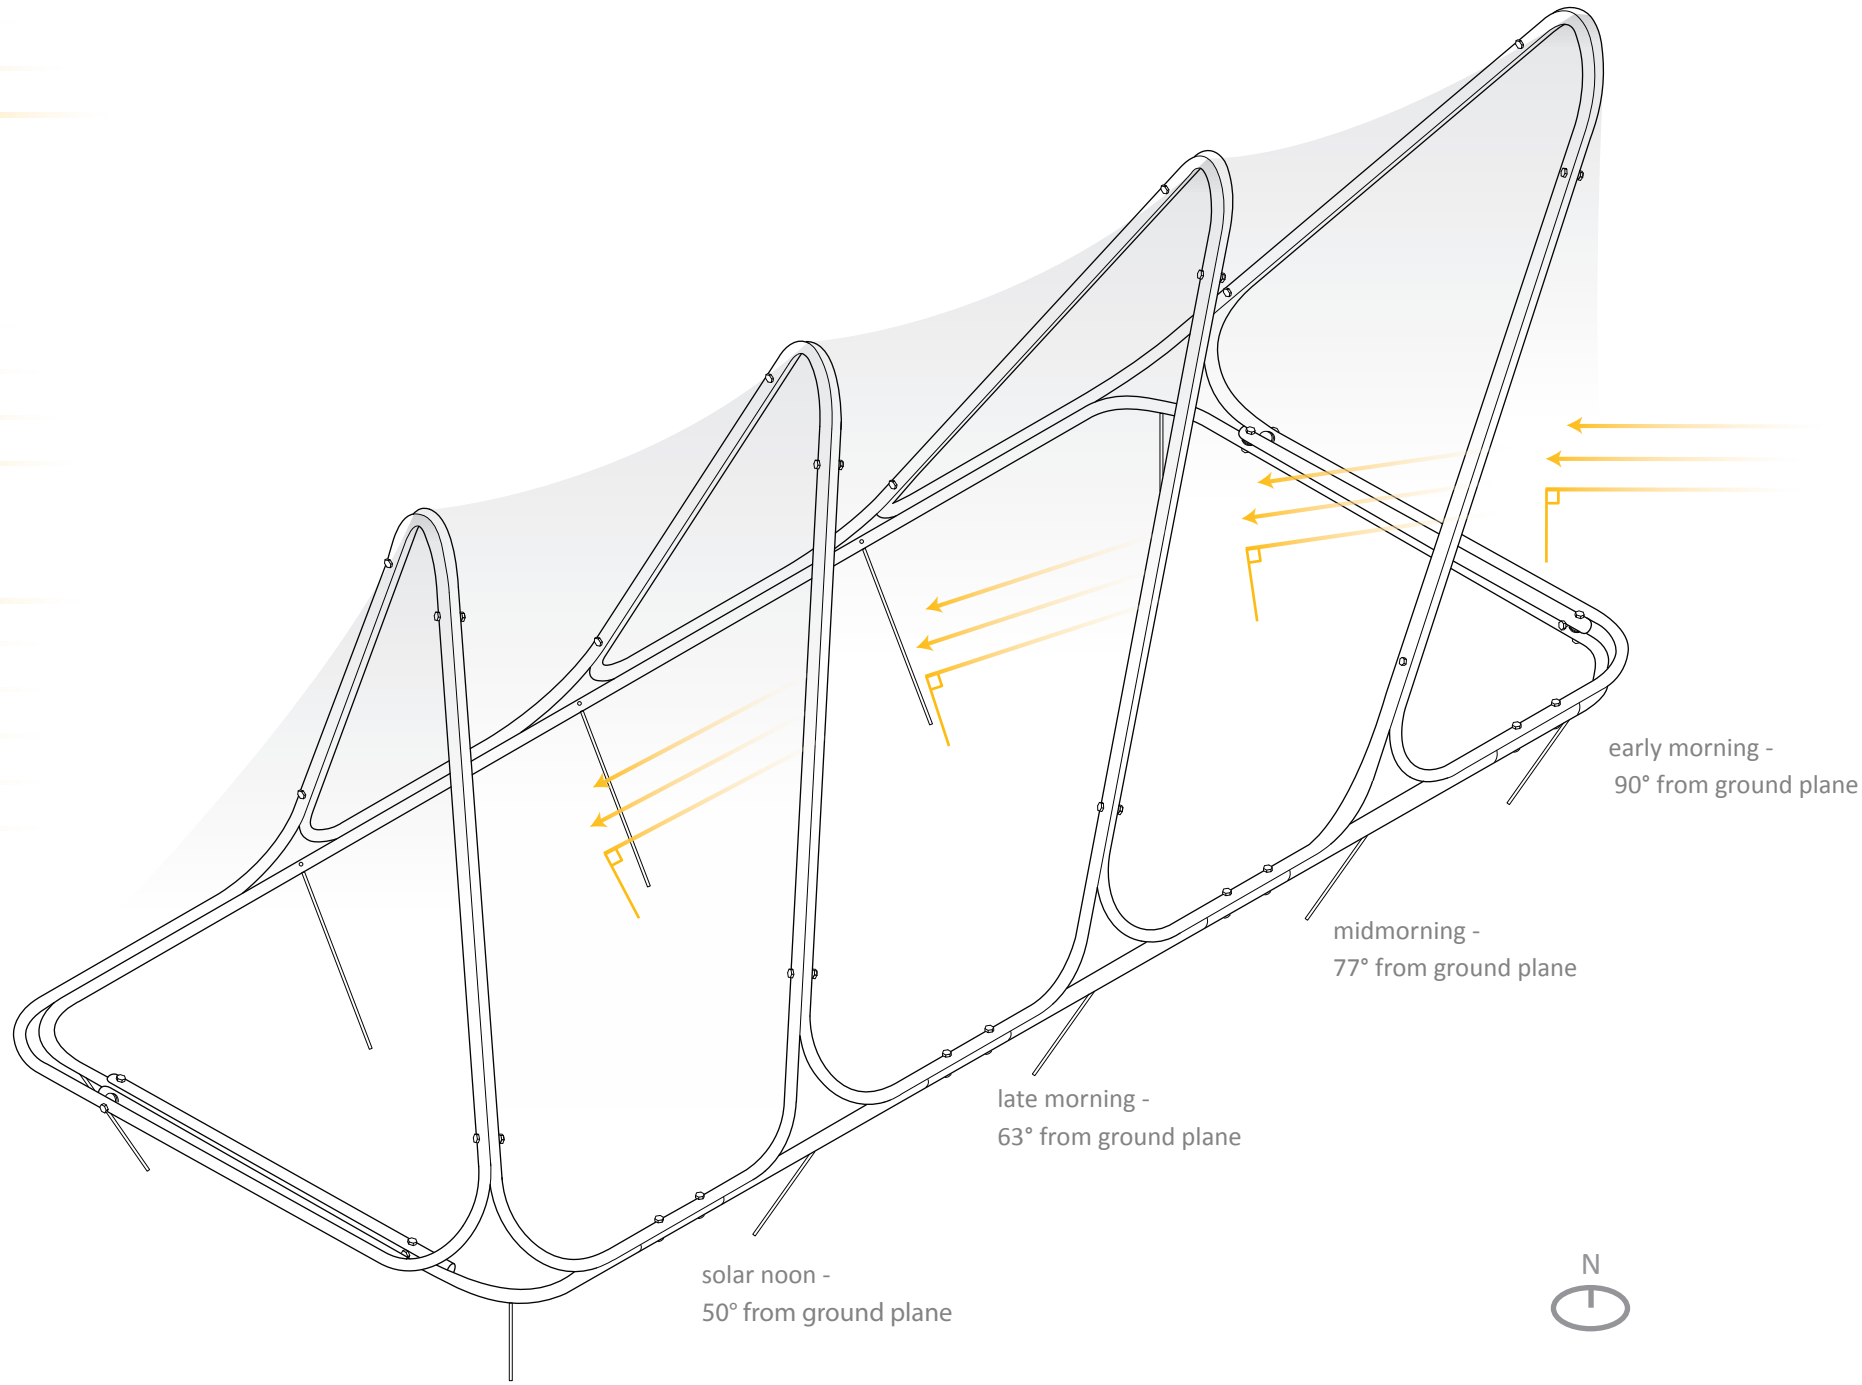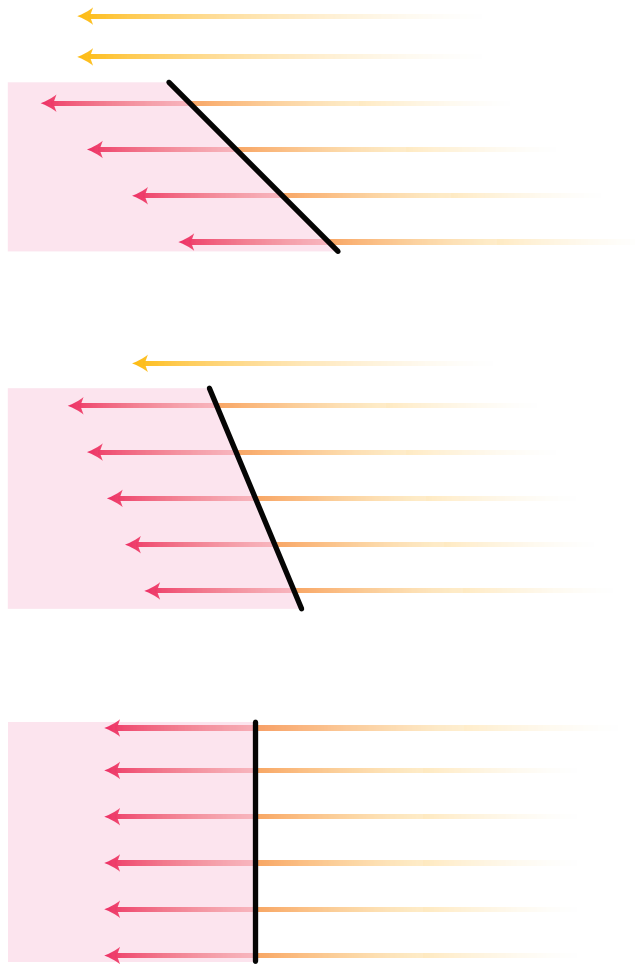

Sun Angles Diagram

For Review

Scale: 1"= 1'

09.10.2017

7 of 29

Hoop House




Phipps Conservatory Rooftop Garden

Just 'Duit



Colleen Duong
Edward Fischer
Ryu Kondrup
Ale Meza
Isabella Ouyang
Anthony Ra

S6

Locking Hinge Sequence

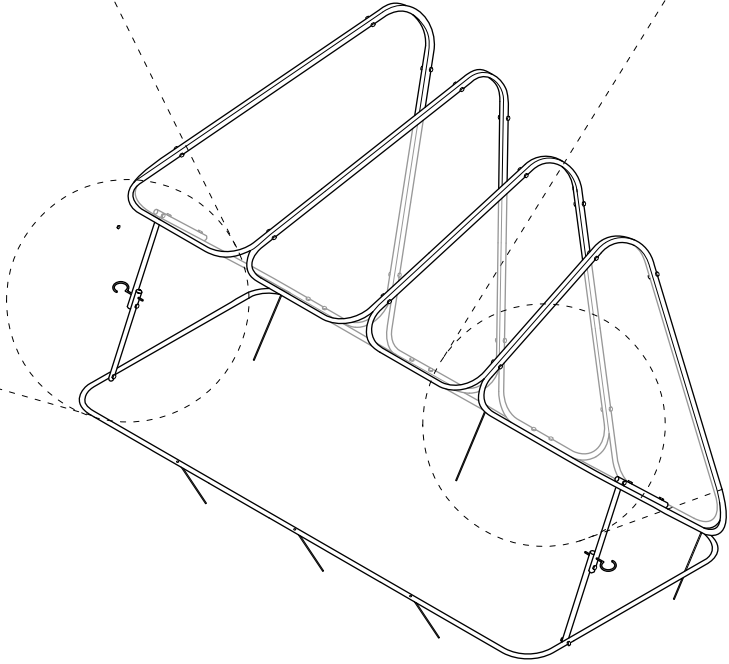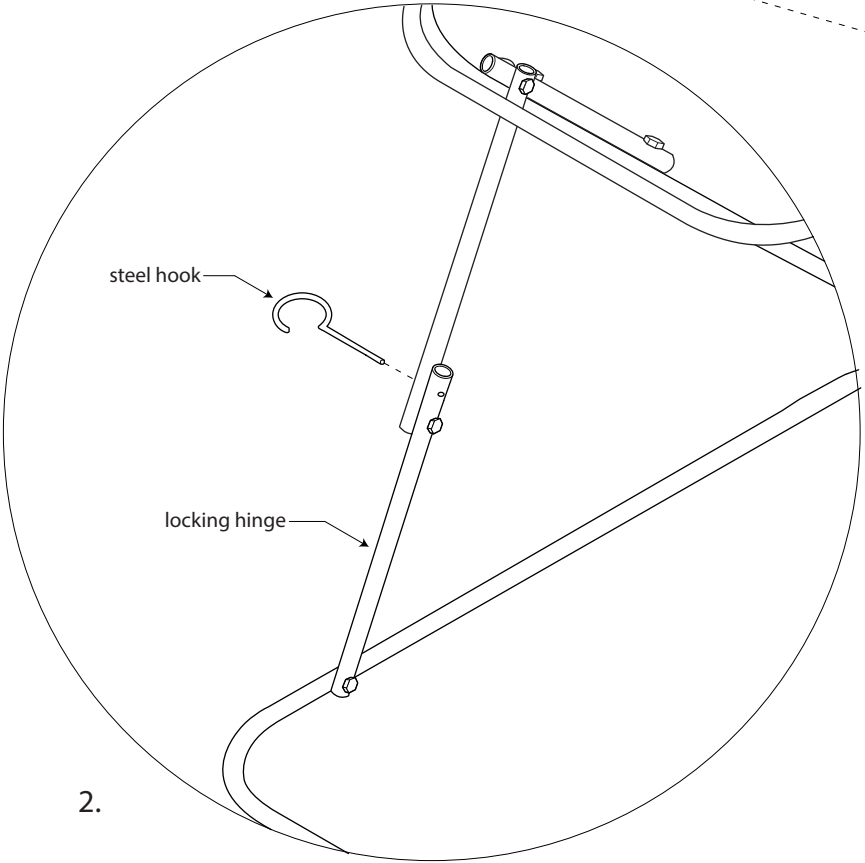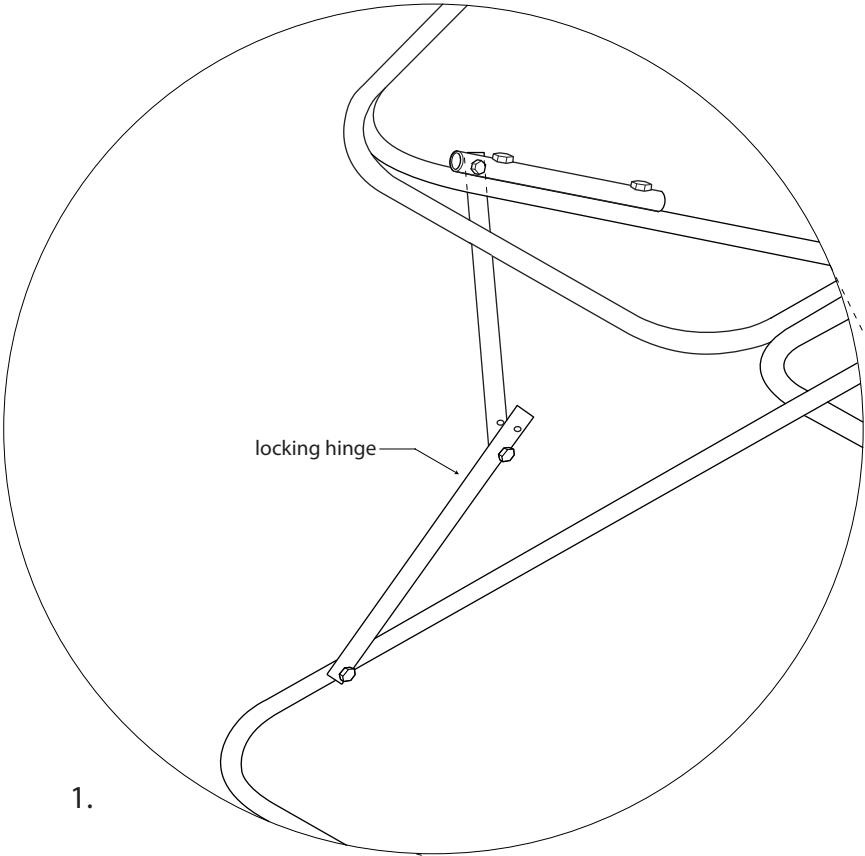

Rotating Hinge Detail

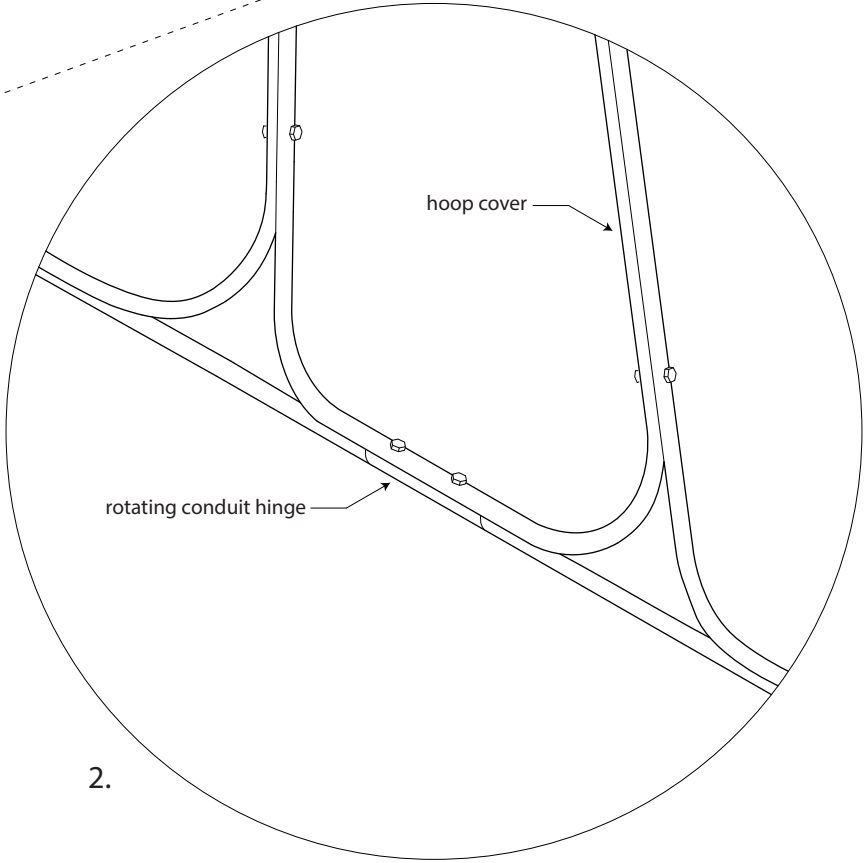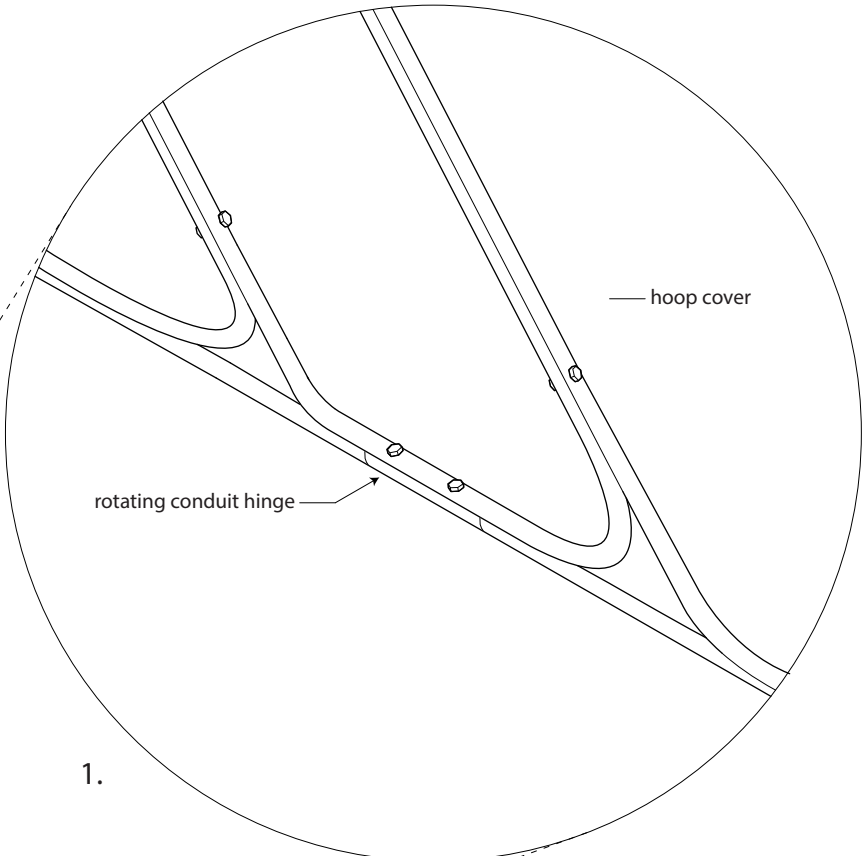

Just 'Duit

Colleen Duong
Edward Fischer
Ryu Kondrup
Ale Meza
Isabella Ouyang
Anthony Ra

Hoop House

Phipps Conservatory Roo op Garden

Opening Mechanism Detail

For Review

Scale: 1" - 1'

09.10.2017

8 of 29

S7

Monday Oct. 9th

Cut and Bend Conduit Panel Components
Cut Plastic Panels

Tuesday Oct. 10th

Cut and Bend Conduit Panel Components
Mark placement for holes

Wednesday Oct. 11th

Drill holes in conduit
Assemble panels
Begin attaching plastic to panels (once holes are drilled)

Thursday Oct. 12th

Finish attaching plastic to panels
Build Bracing

Friday Oct. 13th

Heat Shrink Plastic

Saturday Oct. 14th

Cut and Bend Conduit Base
Drill Holes in Base

Sunday Oct. 15th

Create and install triangle panels (edge details)

Monday Oct. 16th

Create and assemble handles on panel
Create and assemble opening mechanism

Tuesday Oct. 17th

Test assembly and movement then address possible problems

Wednesdy Oct. 18th

Transportation and Installation

Construction Schedule

For Review

Scale: N/A

09.10.2017

9 of 29



Hoop House

Phipps Conservatory Rooftop Garden

Just ‘Duit

Colleen Duong
Edward Fischer
Ryu Kondrup
Alejandra Meza
Isabella Ouyang
Anthony Ra

Part	Quantity	Price per Unit	Total Cost	
1/2" Steel Conduit	140' - 9" (includes 3"tolerance for error on each bent piece)	\$2.00 per 10' length	\$30	
1/2" PVC Pipe	116"	\$2.17 per 10' length	\$2.17	
3/8" Aluminum Tube	64"	\$10 per 36" length	\$20	
1/4" x 2" Bolts	32	\$5.28 per 50 pack	\$5.28	
1/4" x 4" Bolts	4	\$4.17 per 25 pack	\$4.17	
1/4" Nuts	44	\$2.87 per 50 pack	\$2.87	
1/4" Washers	18	\$2.46 per 25 pack	\$2.46	
Acrylic Sheet	1	\$2.98 per 0.05" x10" x 8" sheet	\$2.98	
1/4" x 3-3/4 Threaded Hook	2	\$0.62	\$1.24	
1/2" 15" Stakes	8	\$3.28	\$26.24	
Grand Total \$97.41				

Just 'Duit

Colleen Duong
Edward Fischer
Ryu Kondrup
Ale Meza
Isabella Ouyang
Anthony Ra

Hoop House

Phipps Conservatory Rooftop Garden

Material and Budget List


For Review

Scale: N/A

09.10.2017

10 of 29

\$9

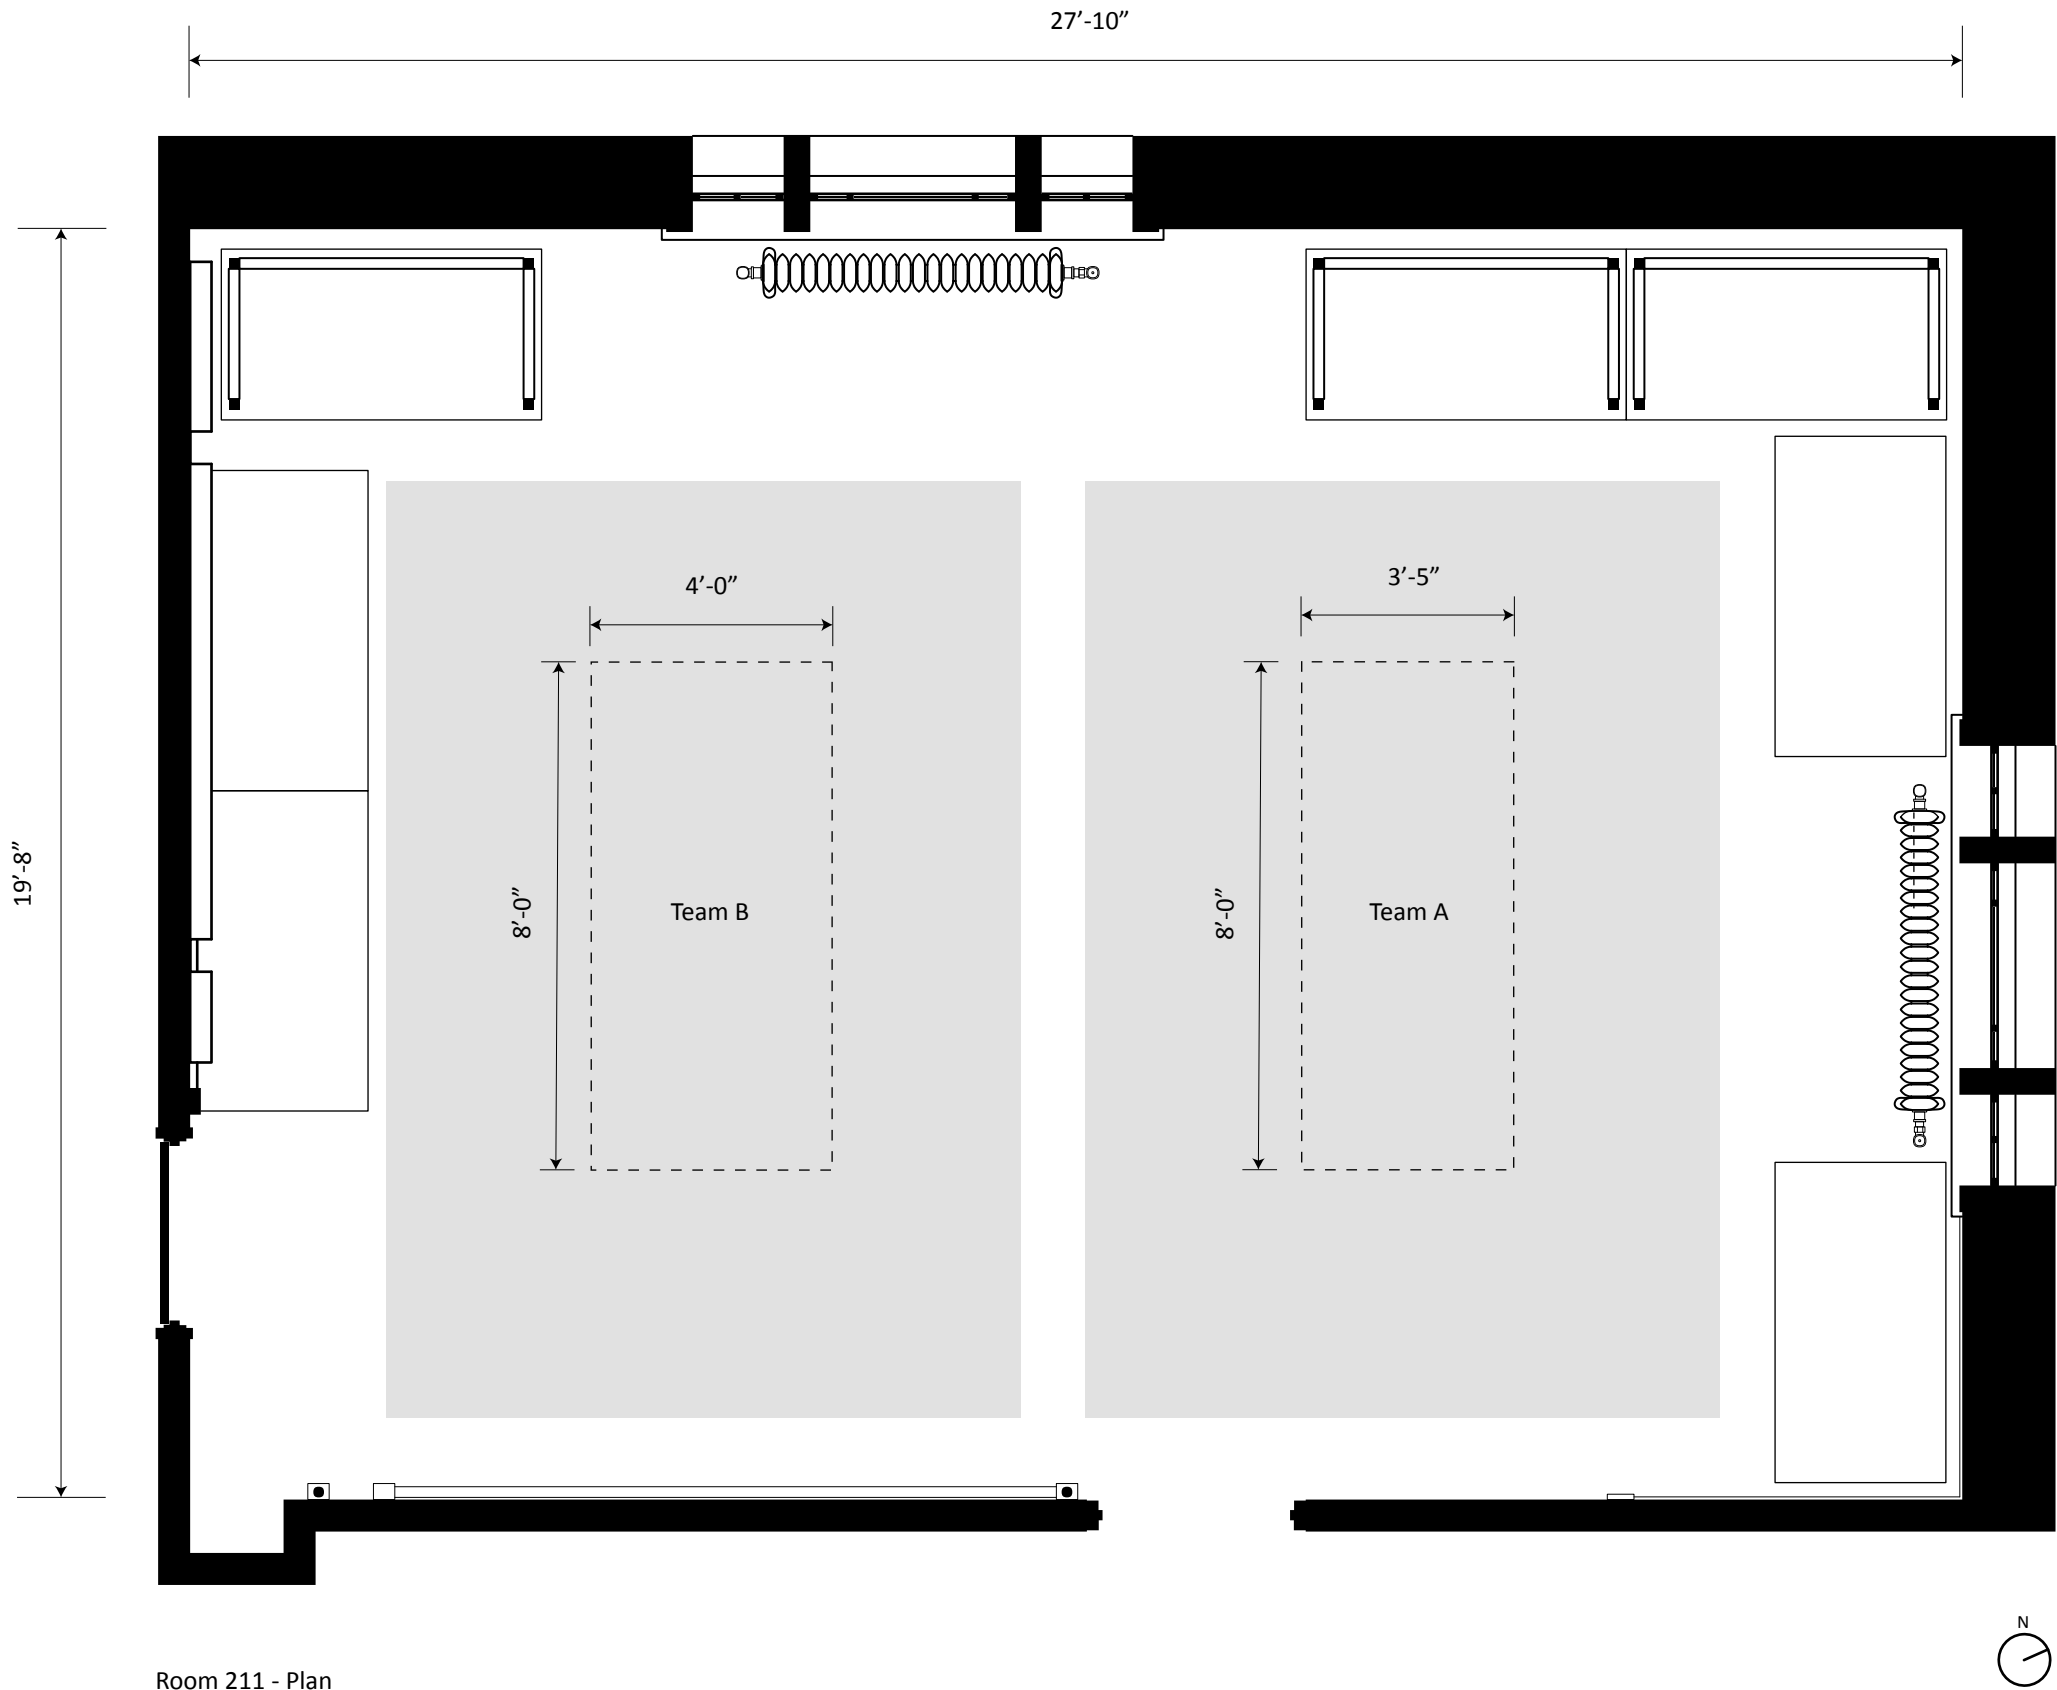

Studio Setup

For Review

Scale: 1/3" = 1'

09.10.2017

11 of 29


S10

Hoop House

Phipps Conservatory Roo op Garden

Just 'Duit

Colleen Duong
Edward Fischer
Ryu Kondrup
Ale Meza
Isabella Ouyang
Anthony Ra

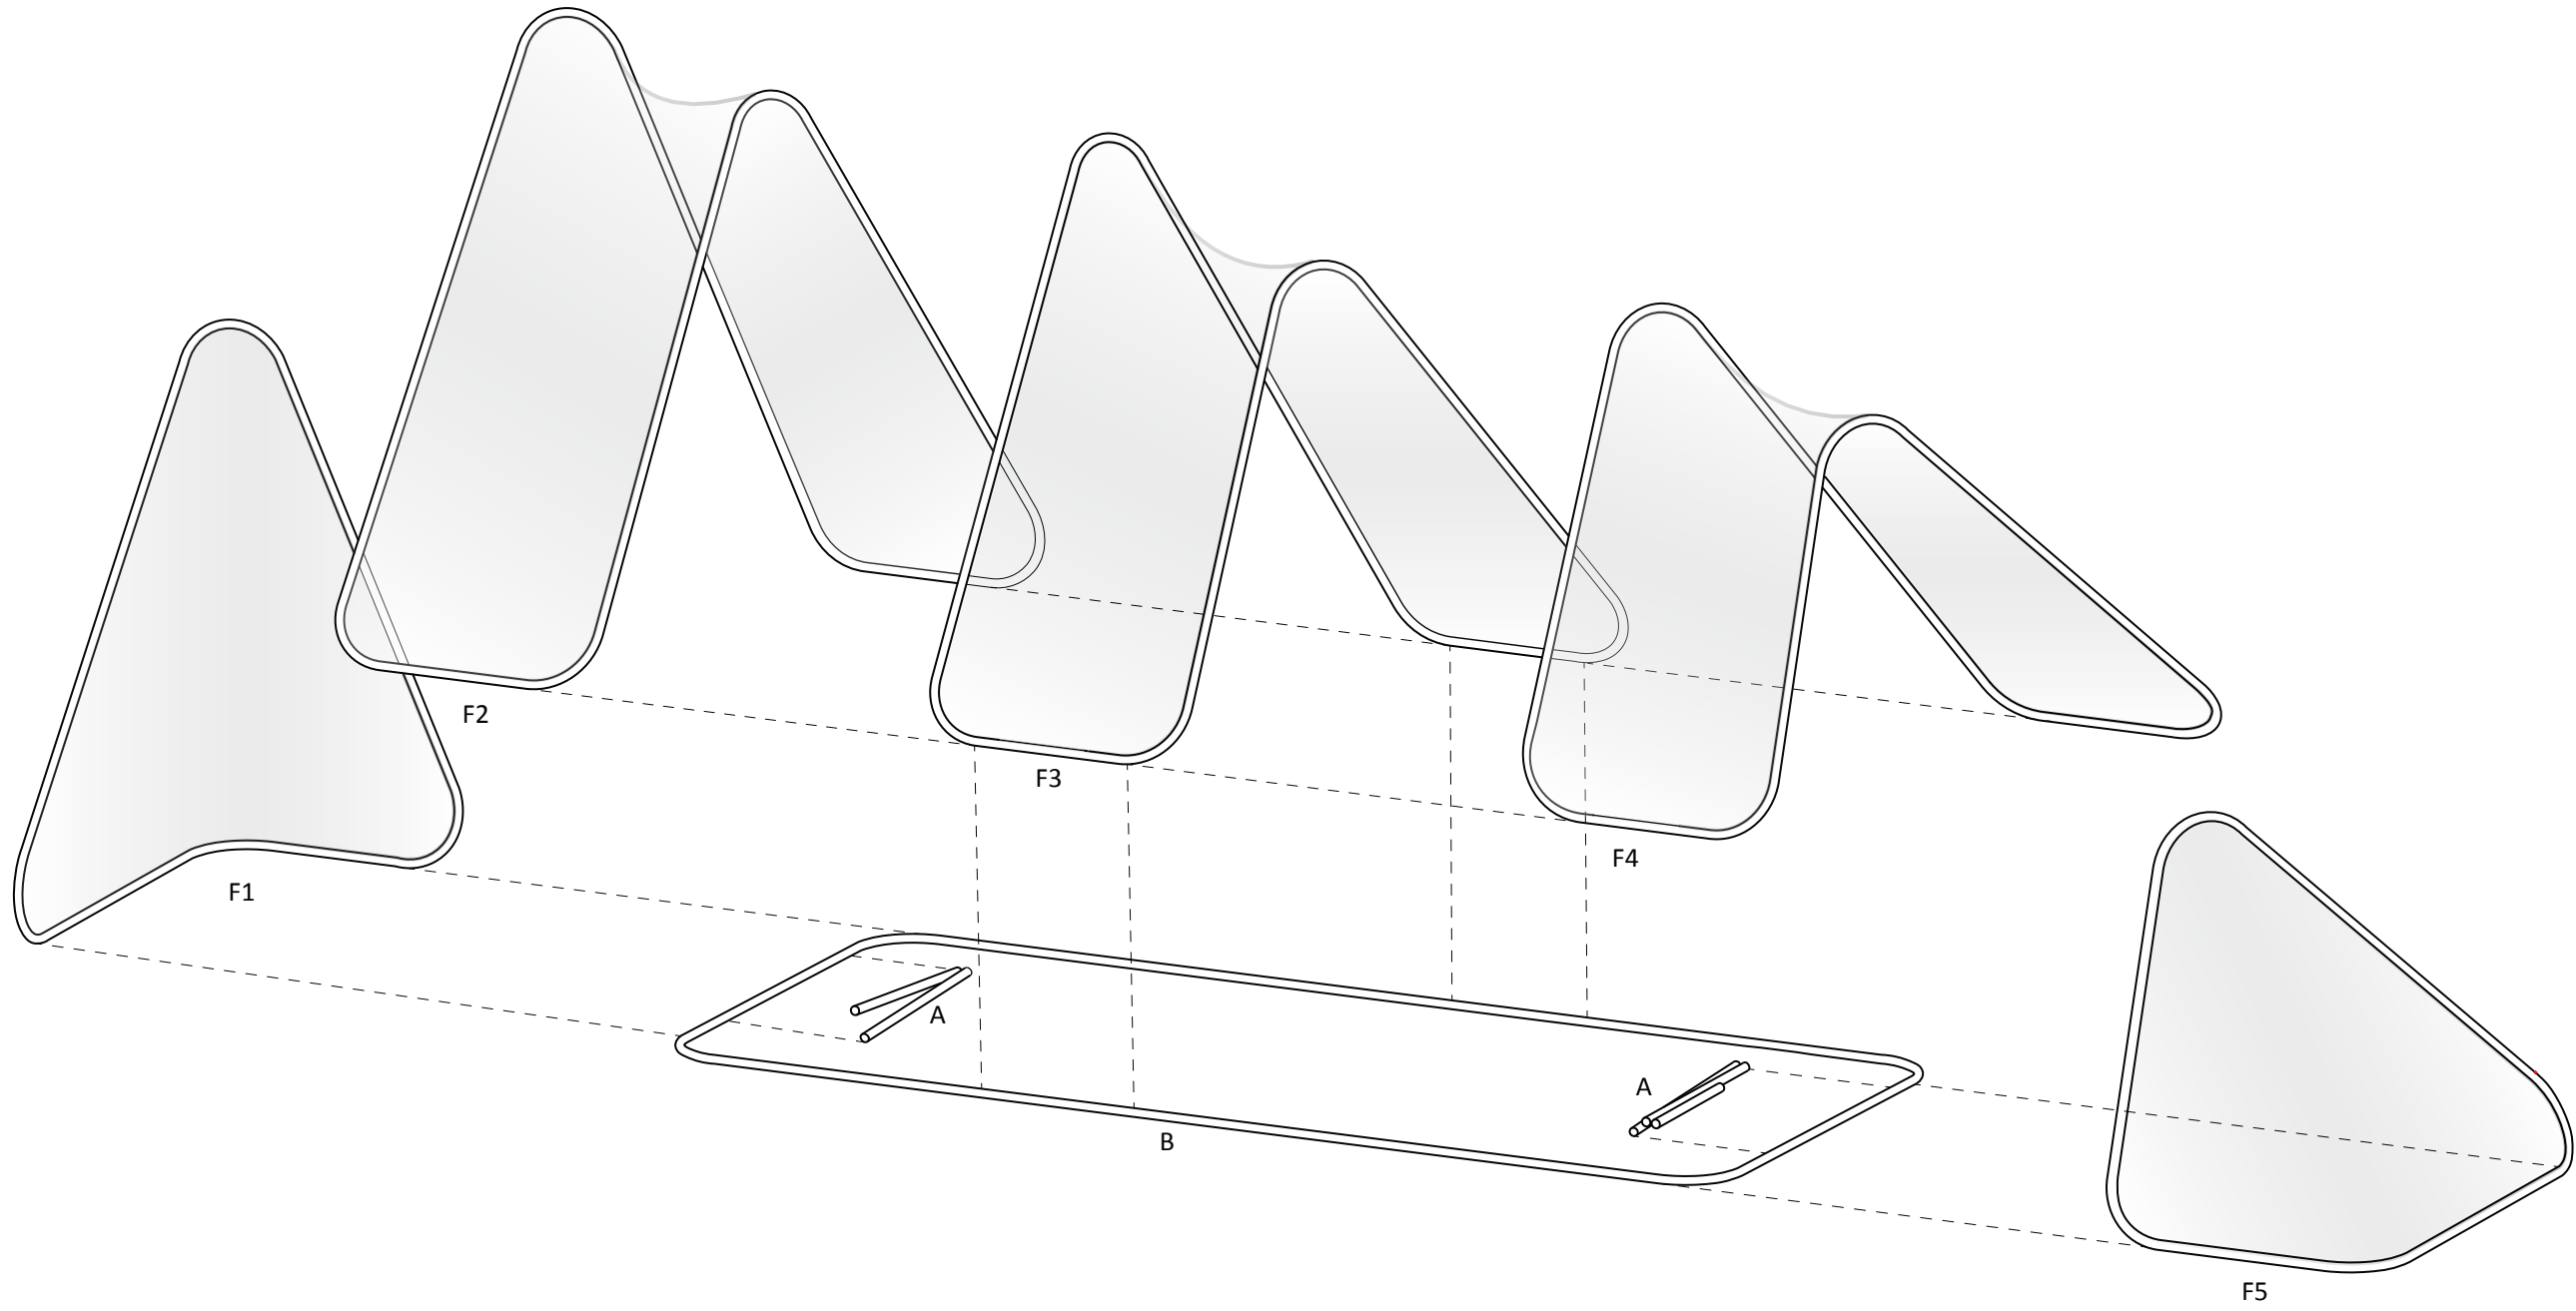

Structure Components

For Review

Scale: N/A

09.10.2017

12 of 29



S11

Hoop House


Phipps Conservatory Rooftop Garden

Just ‘Duit


Colleen Duong
Edward Fischer
Ryu Kondrup
Ale Meza
Isabella Ouyang
Anthony Ra

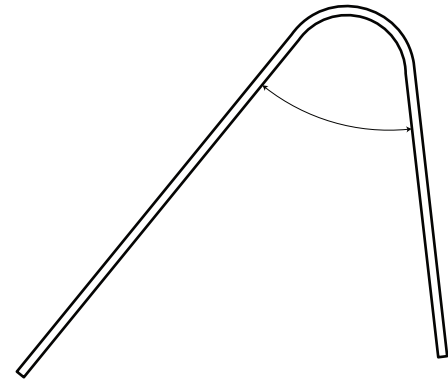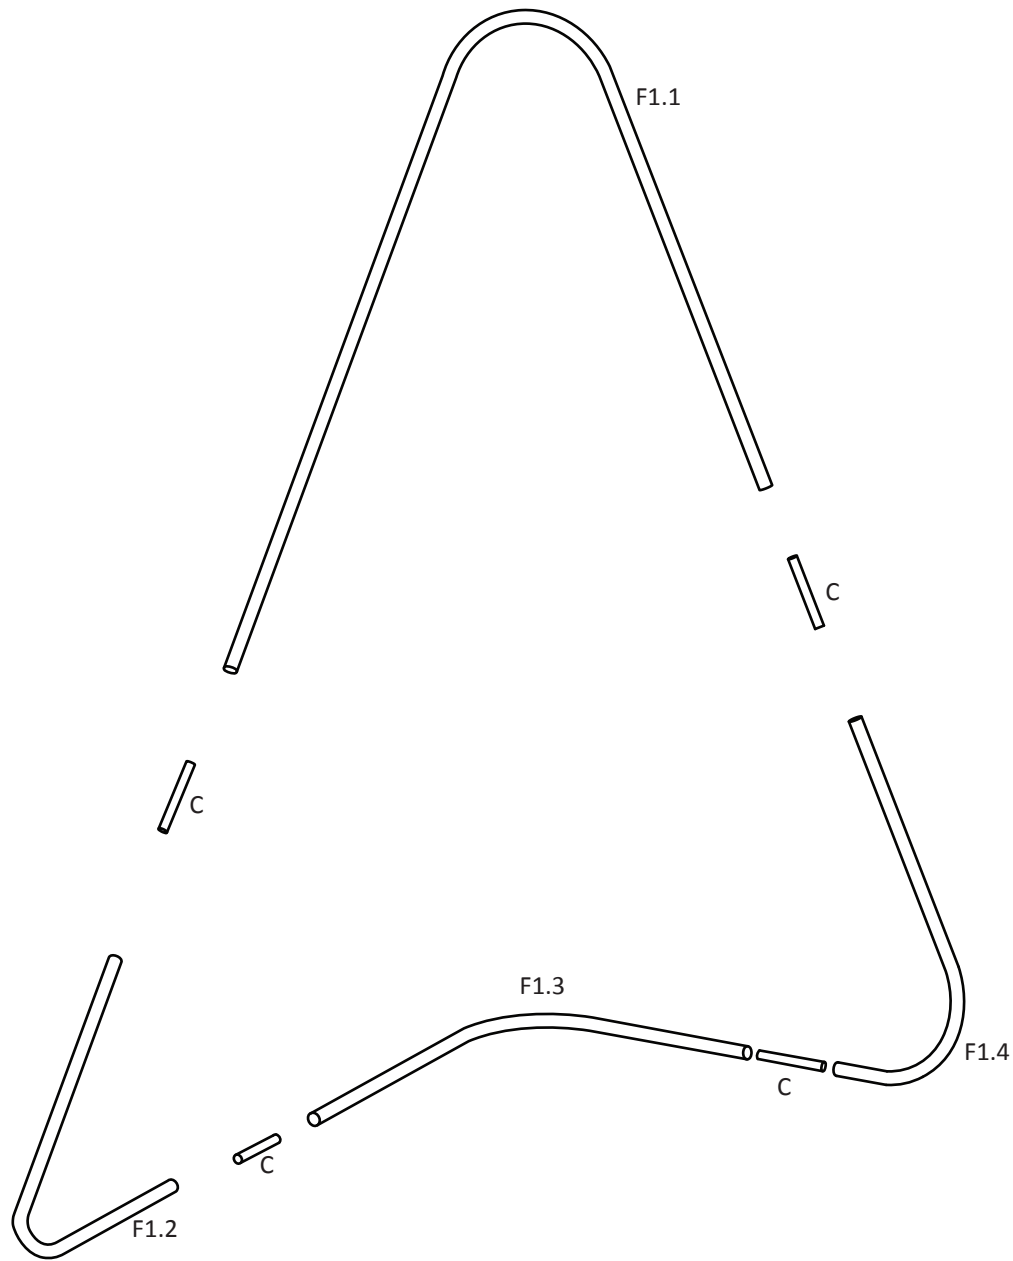


F1.1
Material: Conduit
Length: 72"
Bend: 45.75°

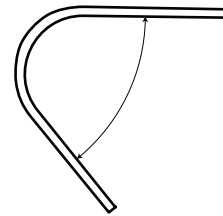

F1.2
Material: Conduit
Length: 34"
Bend: 51.2°

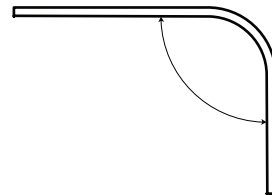

F1.3
Material: Conduit
Length: 34"
Bend: 90°

 

F1.4
Material: Conduit
Length: 27"
Bend: 65.4°



C x 4
Material: PVC
Length: 4"

Panel Components - F1

For Review

Scale: N/A

09.10.2017

13 of 29



Hoop House

Phipps Conservatory Rooftop Garden


Just 'Duit

Colleen Duong
Edward Fischer
Ryu Kondrup
Ale Meza
Isabella Ouyang
Anthony Ra

S12

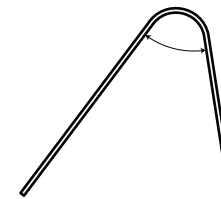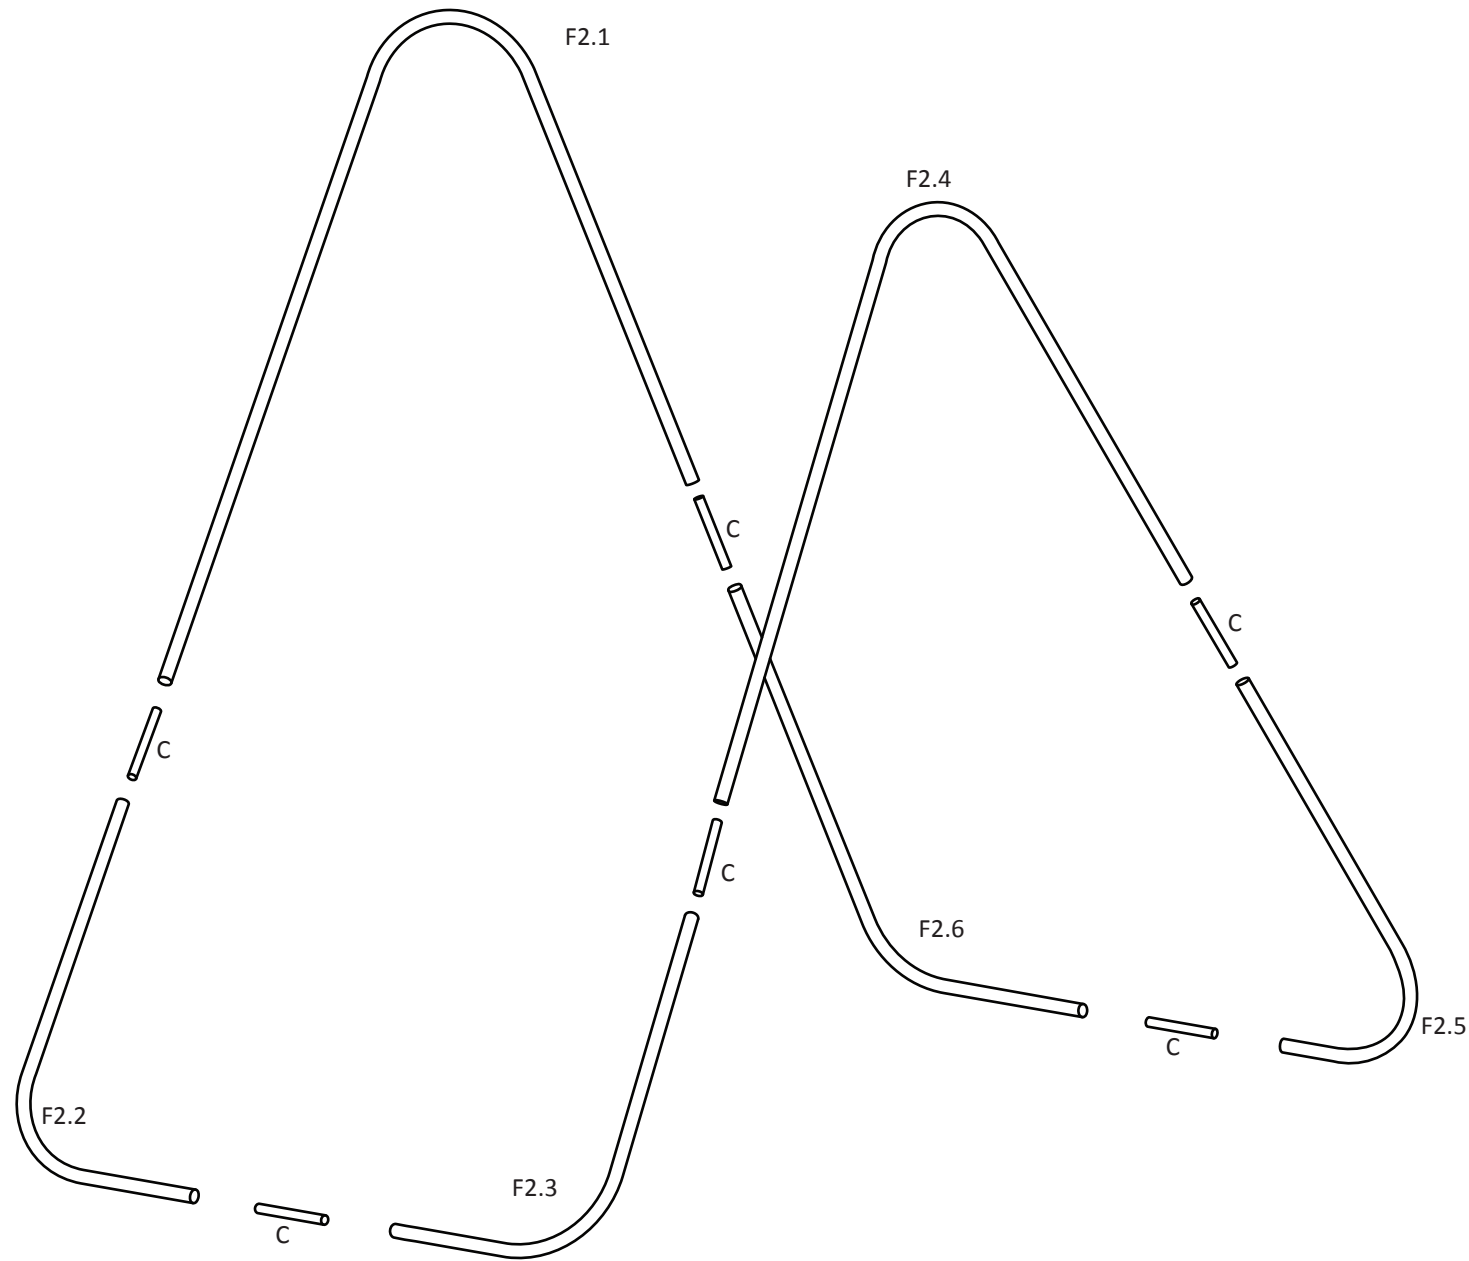


F2.1
Material: Conduit
Length: 71"
Bend: 45.75°

 

F2.2
Material: Conduit
Length: 31"
Bend: 90°




F2.3
Material: Conduit
Length: 30"
Bend: 90°

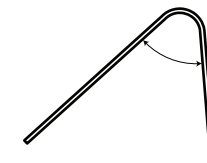

F2.4
Material: Conduit
Length: 61"
Bend: 52.5°



F2.5
Material: Conduit
Length: 31"
Bend: 62.9°

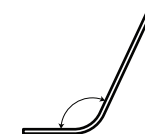

F2.6
Material: Conduit
Length: 34"
Bend: 115°



C x 6
Material: PVC
Length: 4"

Panel Components - F2

For Review

Scale: N/A

09.10.2017

14 of 29



Hoop House

Phipps Conservatory Rooftop Garden


Just 'Duit

Colleen Duong
Edward Fischer
Ryu Kondrup
Ale Meza
Isabella Ouyang
Anthony Ra


S12

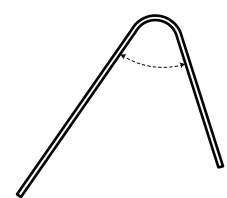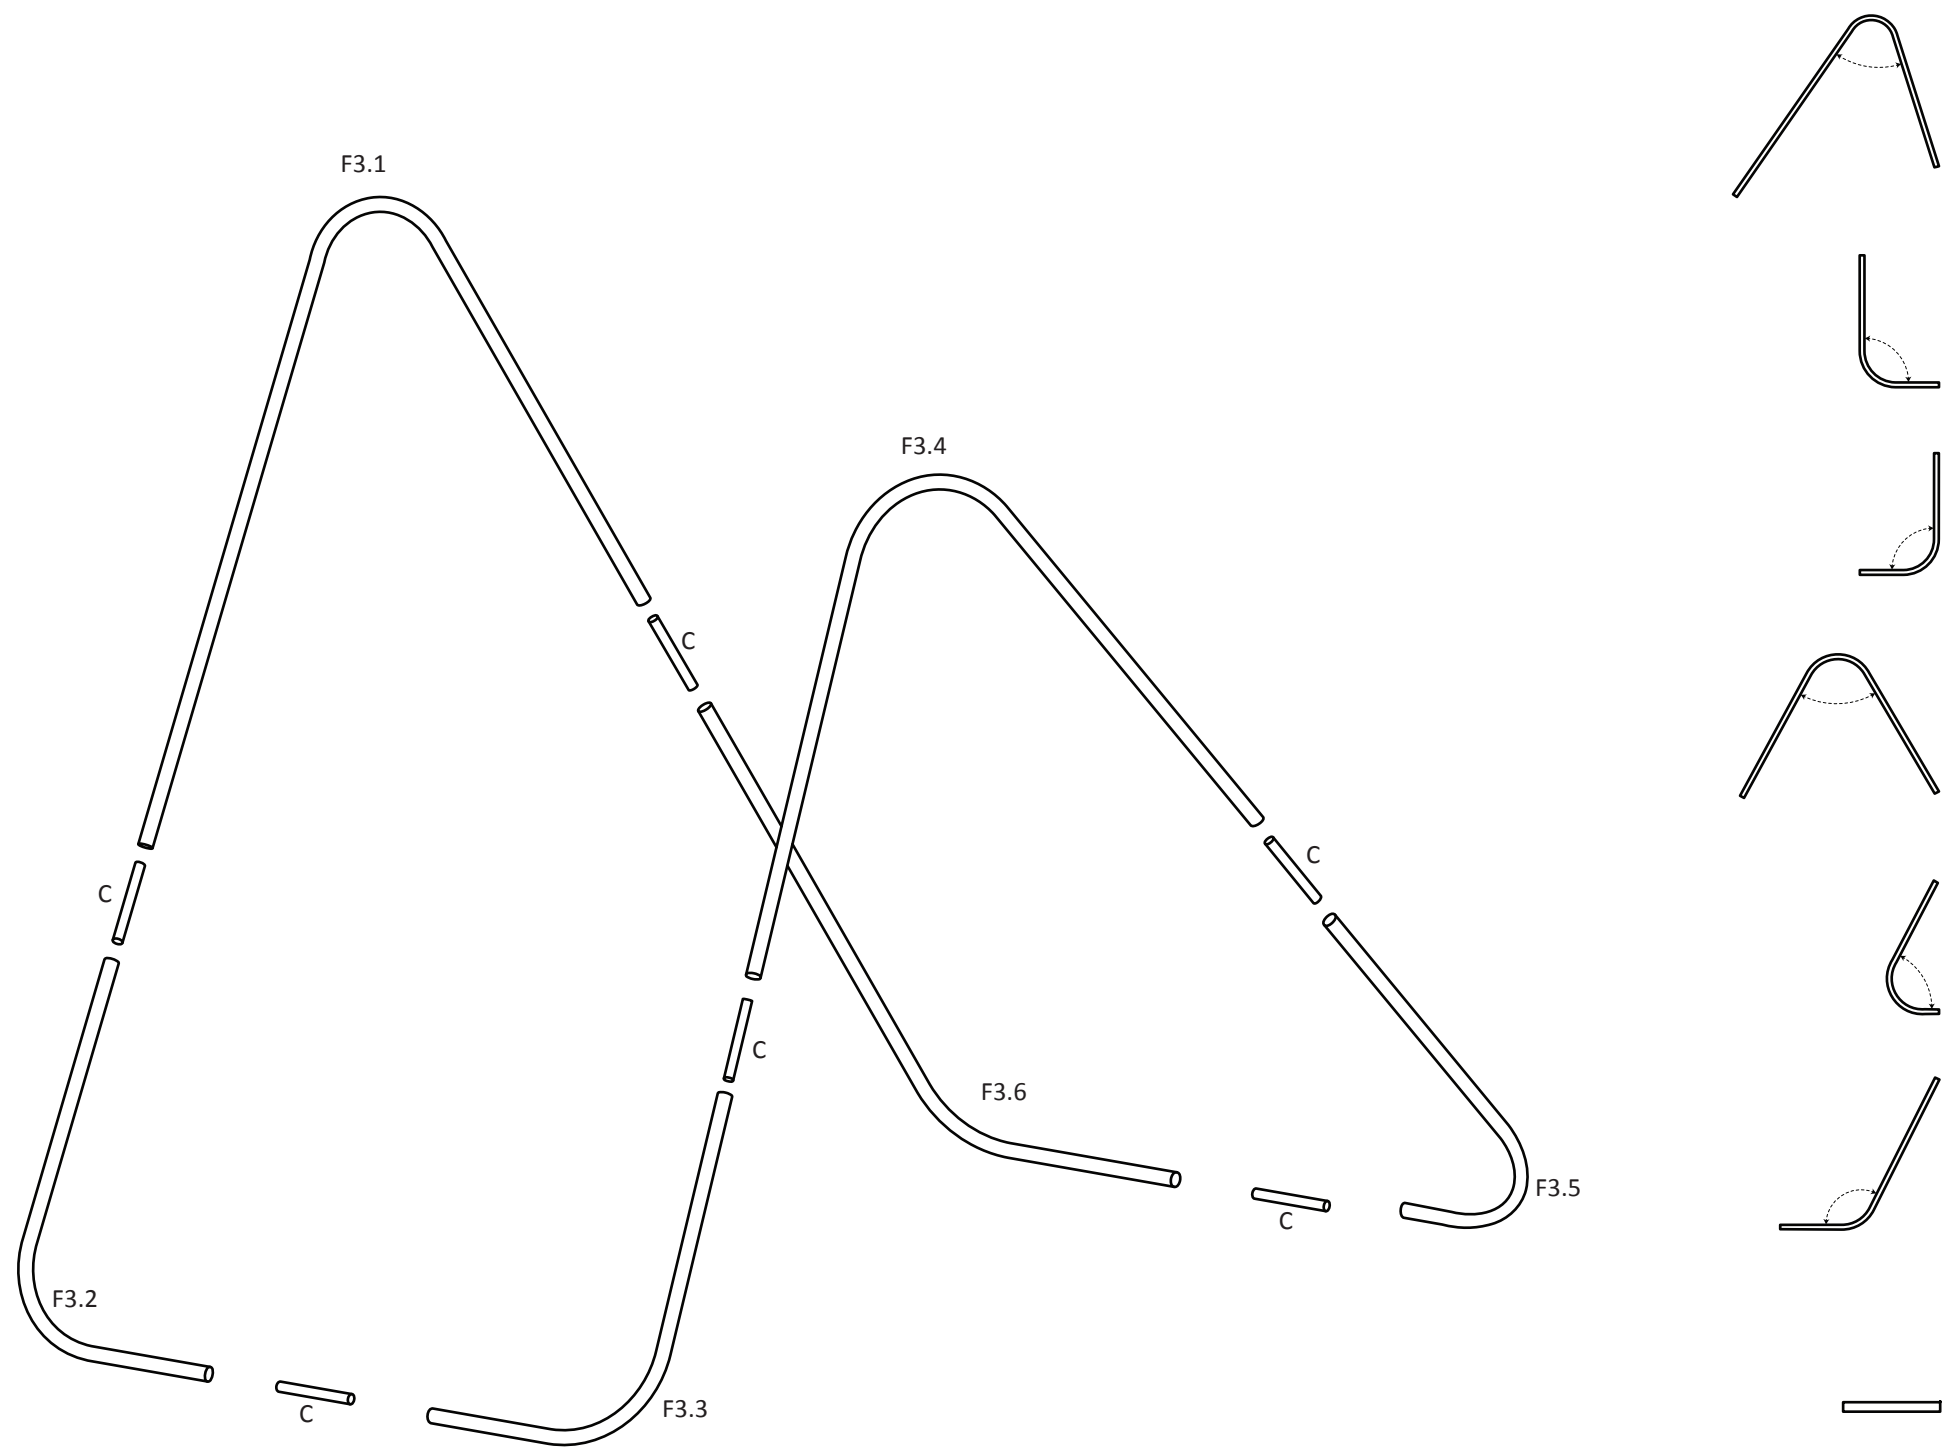


F3.1
Material: Conduit
Length: 61”
Bend: 52.5°

 

F3.2
Material: Conduit
Length: 30”
Bend: 90°

 


F3.3
Material: Conduit
Length: 28”
Bend: 90°

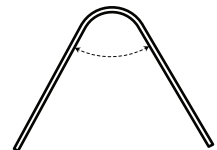

F3.4
Material: Conduit
Length: 53.5”
Bend: 58.5°



F3.5
Material: Conduit
Length: 27.5”
Bend: 63.5°

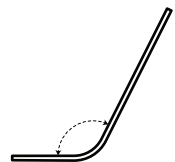

F3.6
Material: Conduit
Length: 37.5”
Bend: 118°



C x 6
Material: PVC
Length: 4”

Panel Components - F3

For Review

Scale: N/A

09.10.2017

15 of 29


Hoop House

Phipps Conservatory Rooftop Garden

Just ‘Duit

Colleen Duong
Edward Fischer
Ryu Kondrup
Ale Meza
Isabella Ouyang
Anthony Ra

S12

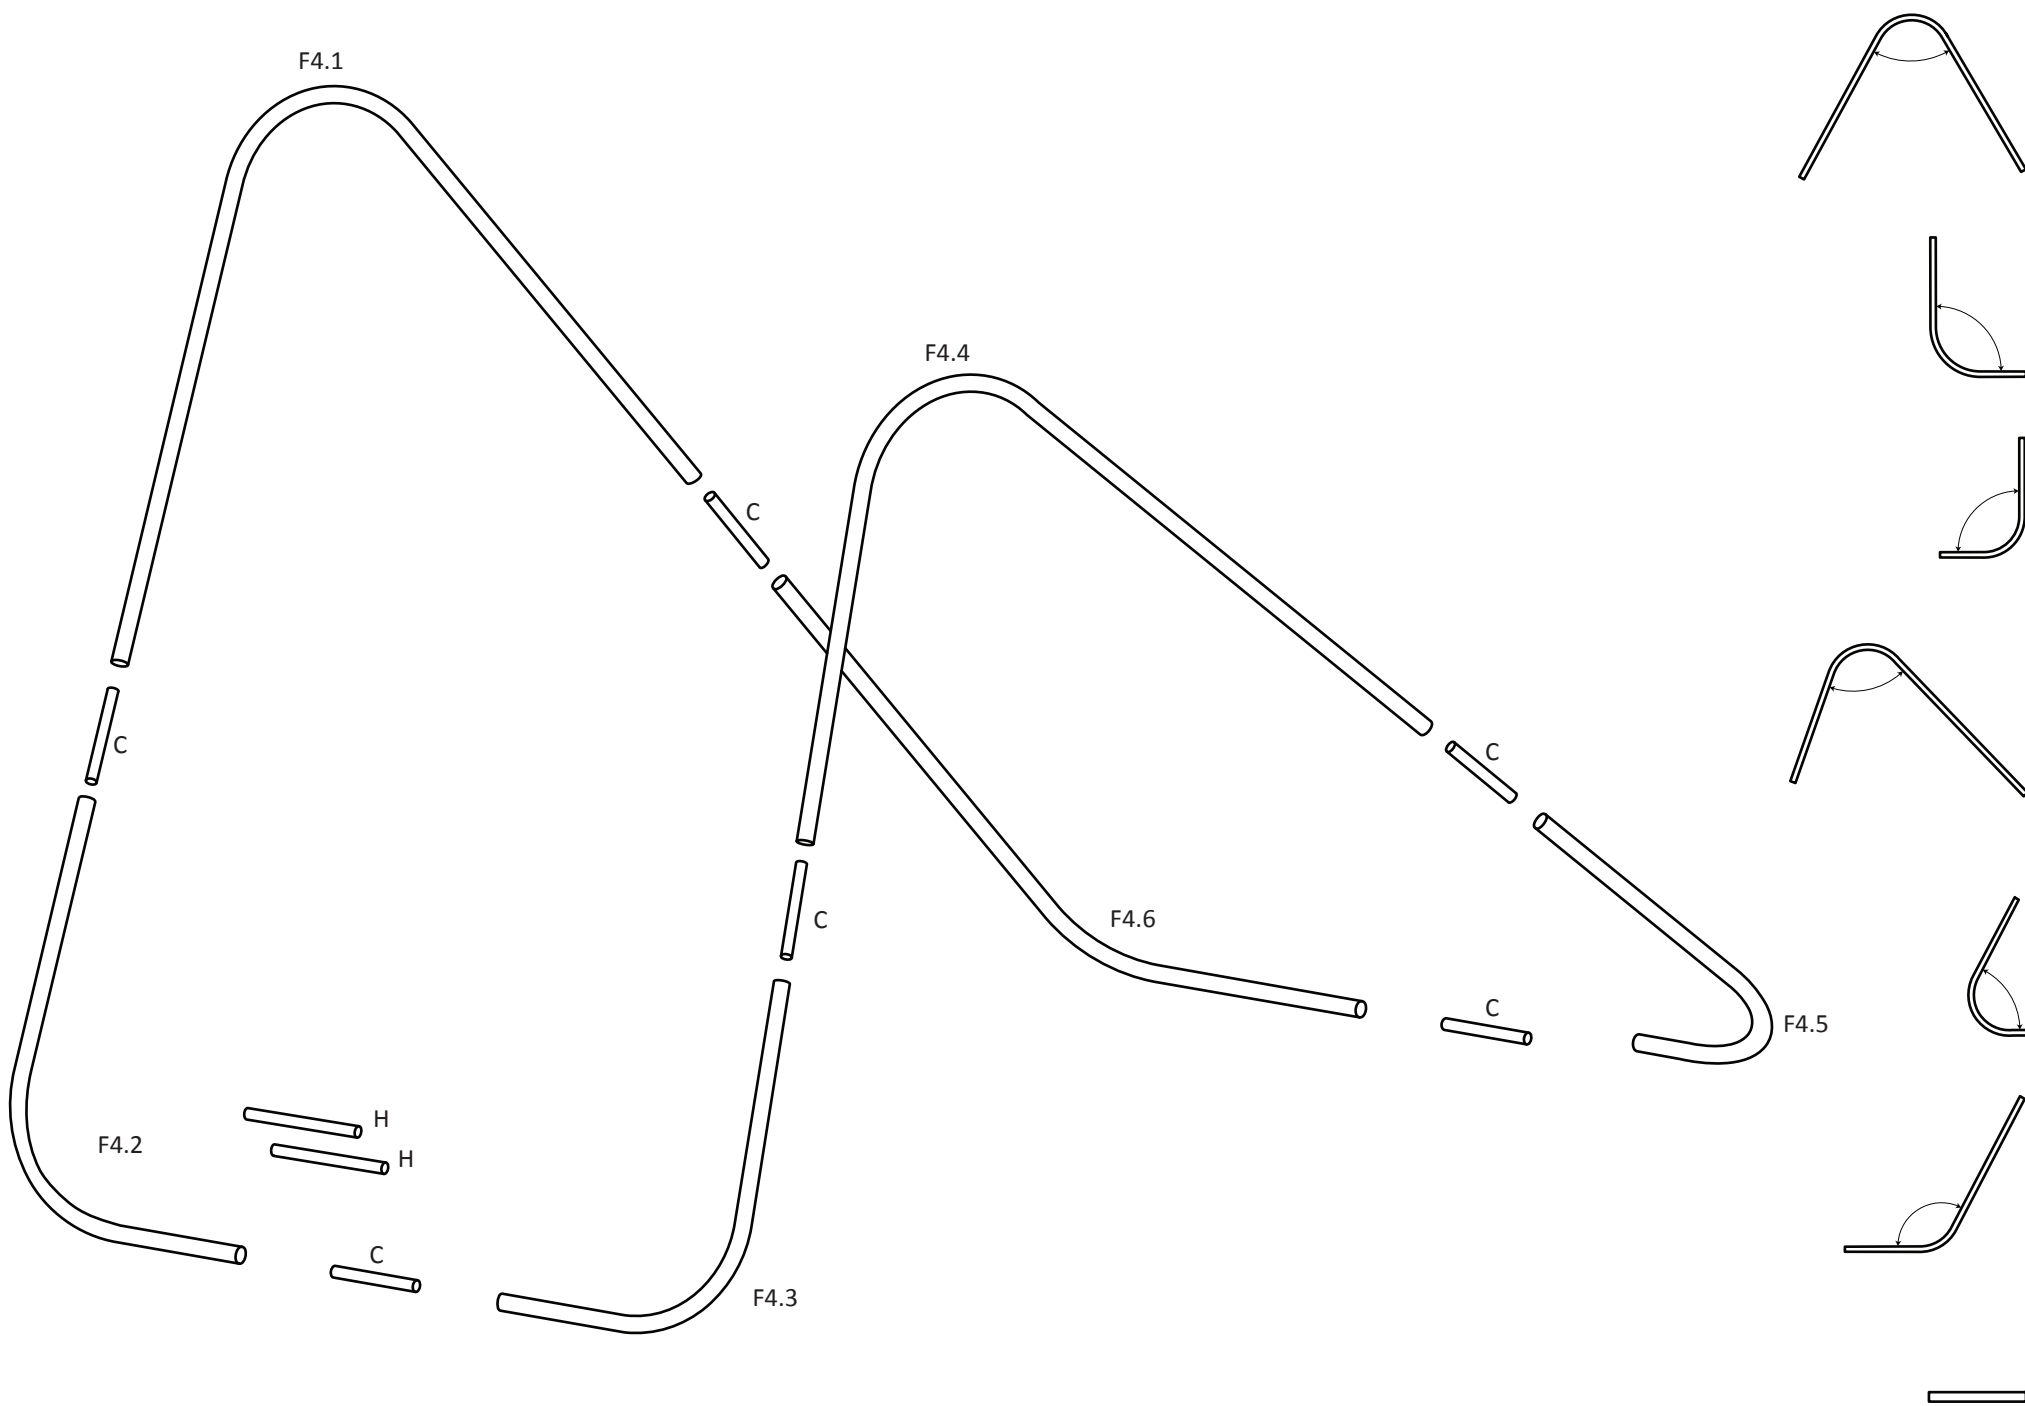

- F4.1

Material: Conduit
Length: 53”
Bend: 58.5°
- F4.2

Material: Conduit
Length: 29”
Bend: 90°
- F4.3



Material: Conduit
Length: 25”
Bend: 90°
- F4.4

Material: Conduit
Length: 51”
Bend: 63.25°
- F4.5


Material: Conduit
Length: 25.5”
Bend: 63.4°
- F4.6

Material: Conduit
Length: 36”
Bend: 118°
- C x 6


Material: PVC
Length: 4”

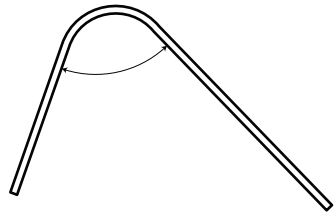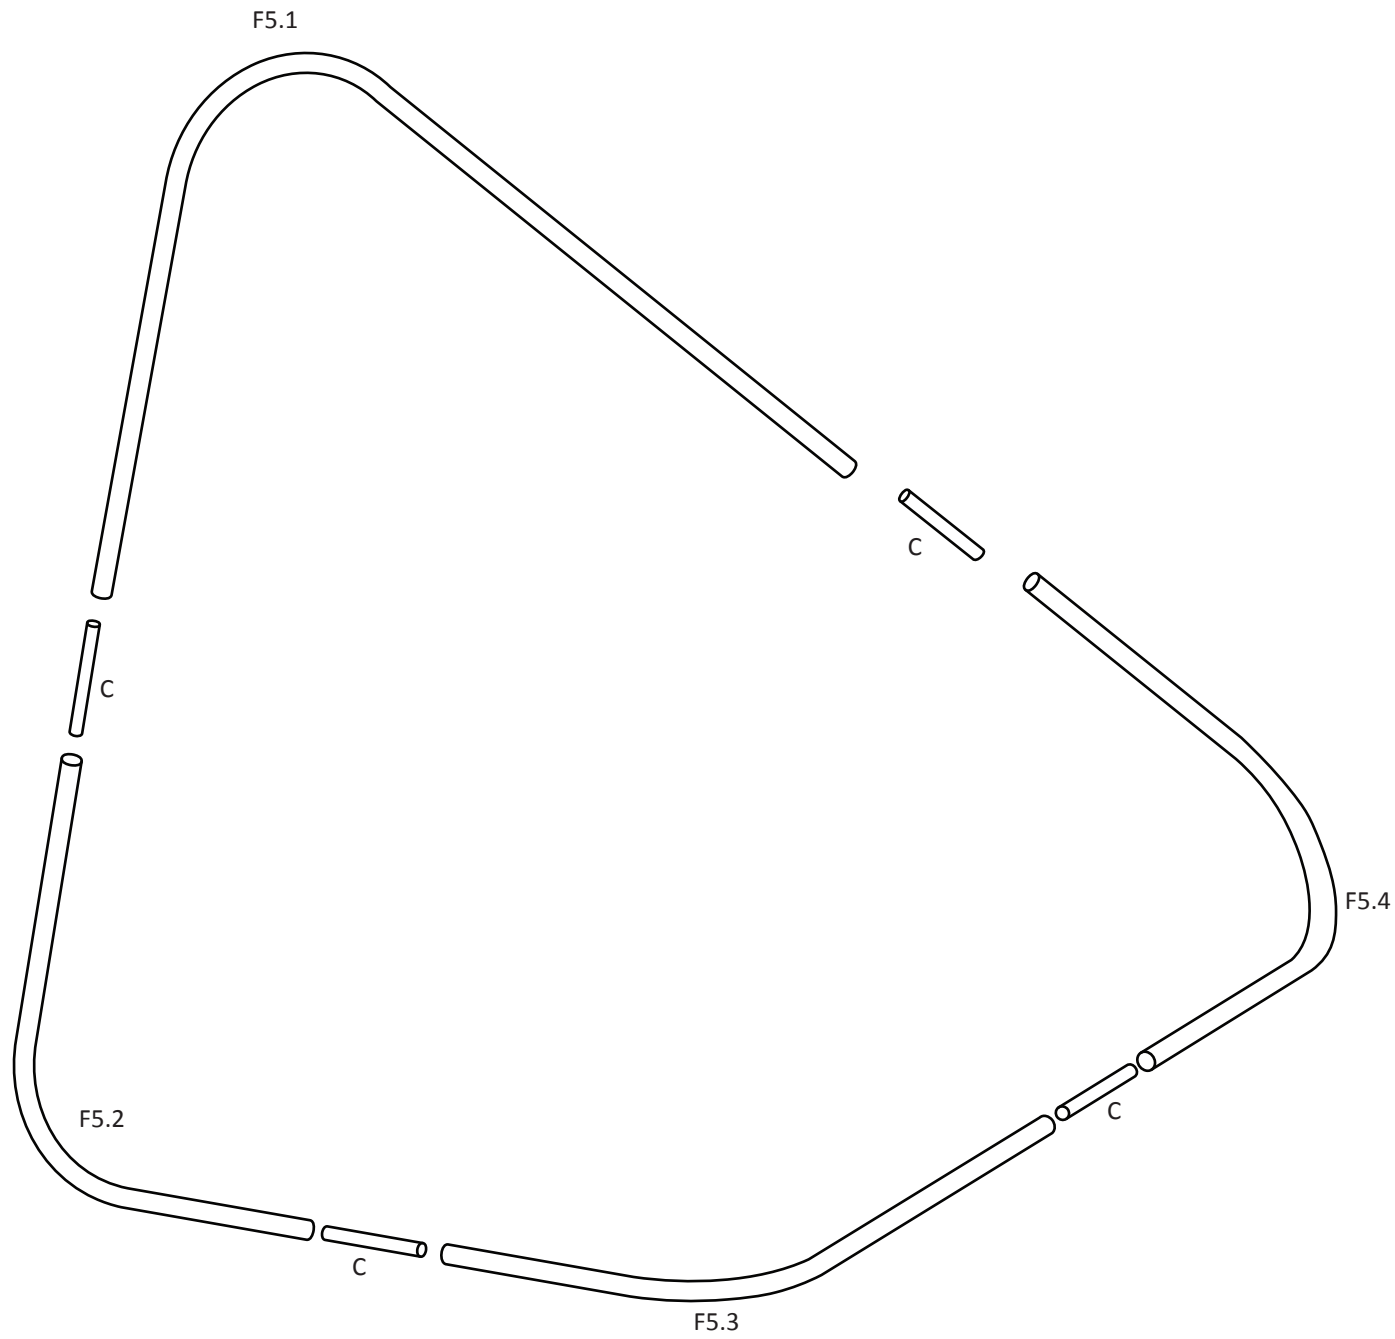


F5.1
Material: Conduit
Length: 51"
Bend: 63.25°

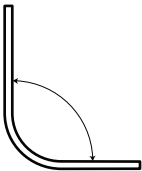

F5.2
Material: Conduit
Length: 26.5"
Bend: 90°

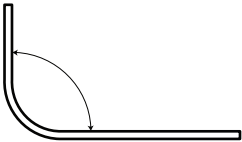

F5.3
Material: Conduit
Length: 33.5"
Bend: 90°

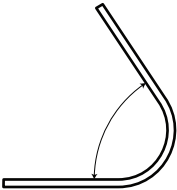

F5.4
Material: Conduit
Length: 34"
Bend: 56.4°



C x 4
Material: PVC
Length: 4"

Panel Components - F5

For Review
Scale: N/A
09.10.2017
17 of 29


S12

Hoop House

Phipps Conservatory Rooftop Garden

Just ‘Duit

Colleen Duong
Edward Fischer
Ryu Kondrup
Ale Meza
Isabella Ouyang
Anthony Ra

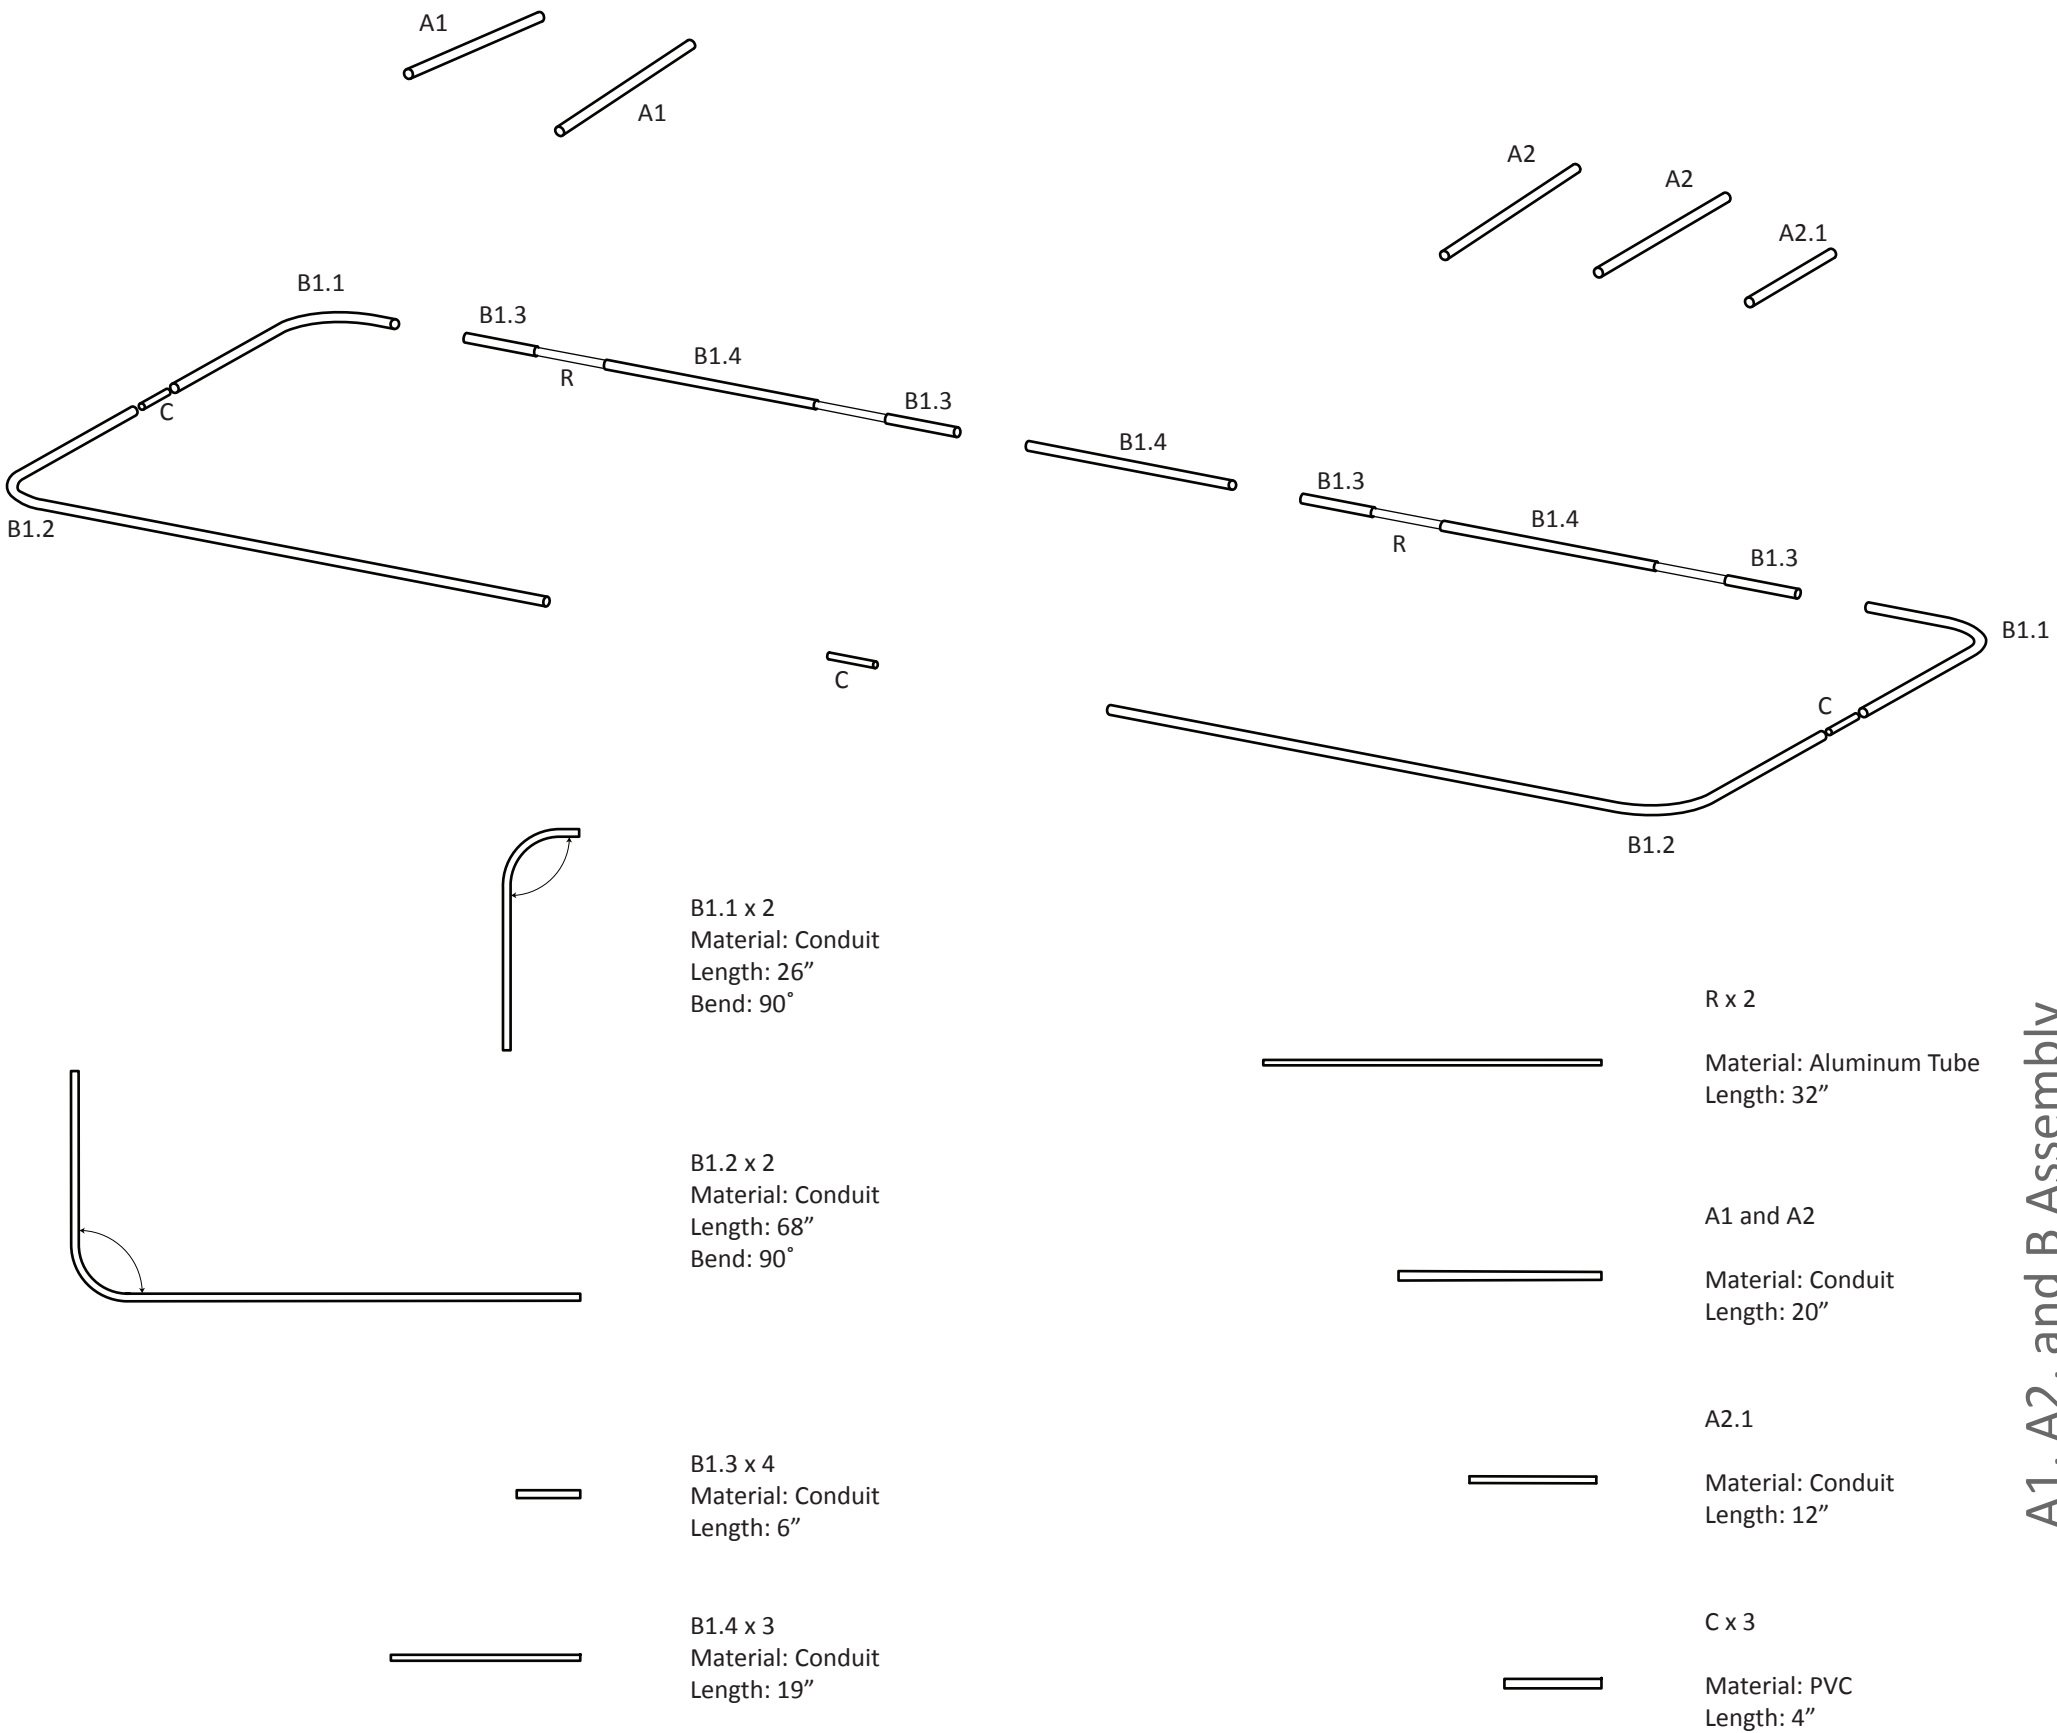

A1, A2, and B Assembly

For Review
10.09.2017

Panel Components - A1, 12

For Review
Scale: N/A
09.10.2017
18 of 29


Hoop House

Phipps Conservatory Rooftop Garden

Just ‘Duit

Colleen Duong
Edward Fischer
Ryu Kondrup
Ale Meza
Isabella Ouyang
Anthony Ra

S12

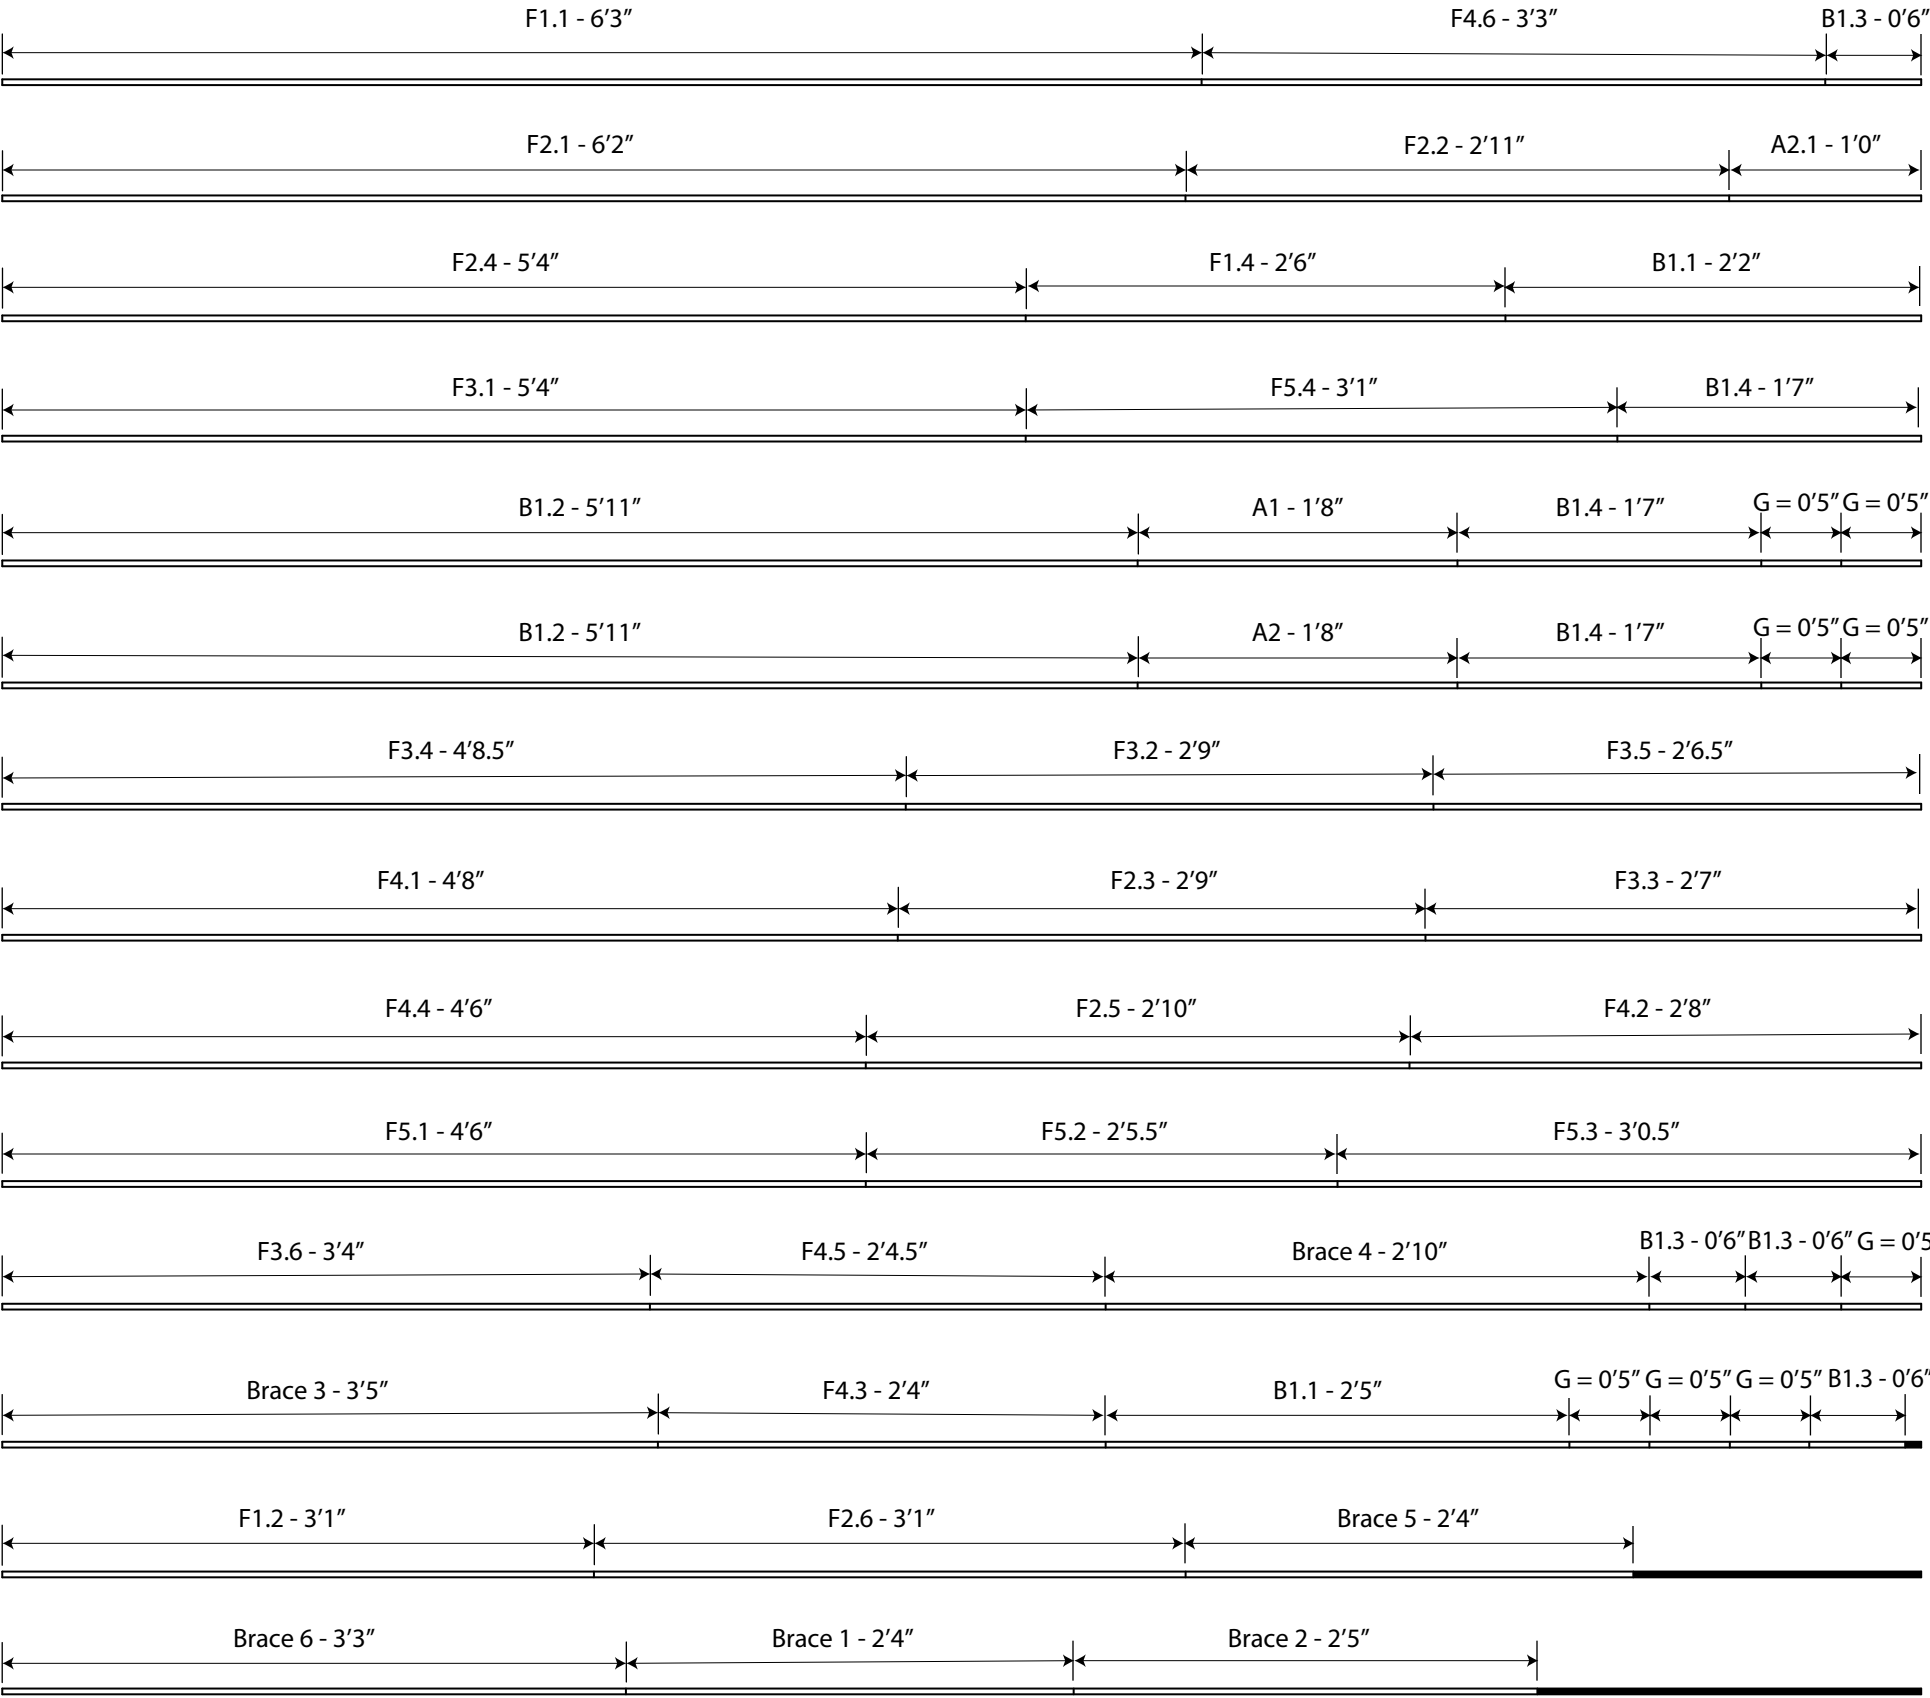

Just 'Duit

Colleen Duong
Edward Fischer
Ryu Kondrup
Ale Meza
Isabella Ouyang
Anthony Ra

Hoop House

Phipps Conservatory Roo op Garden

Conduit Measurement


For Review


Scale: 1" = 1'

09.10.2017

19 of 29

S13

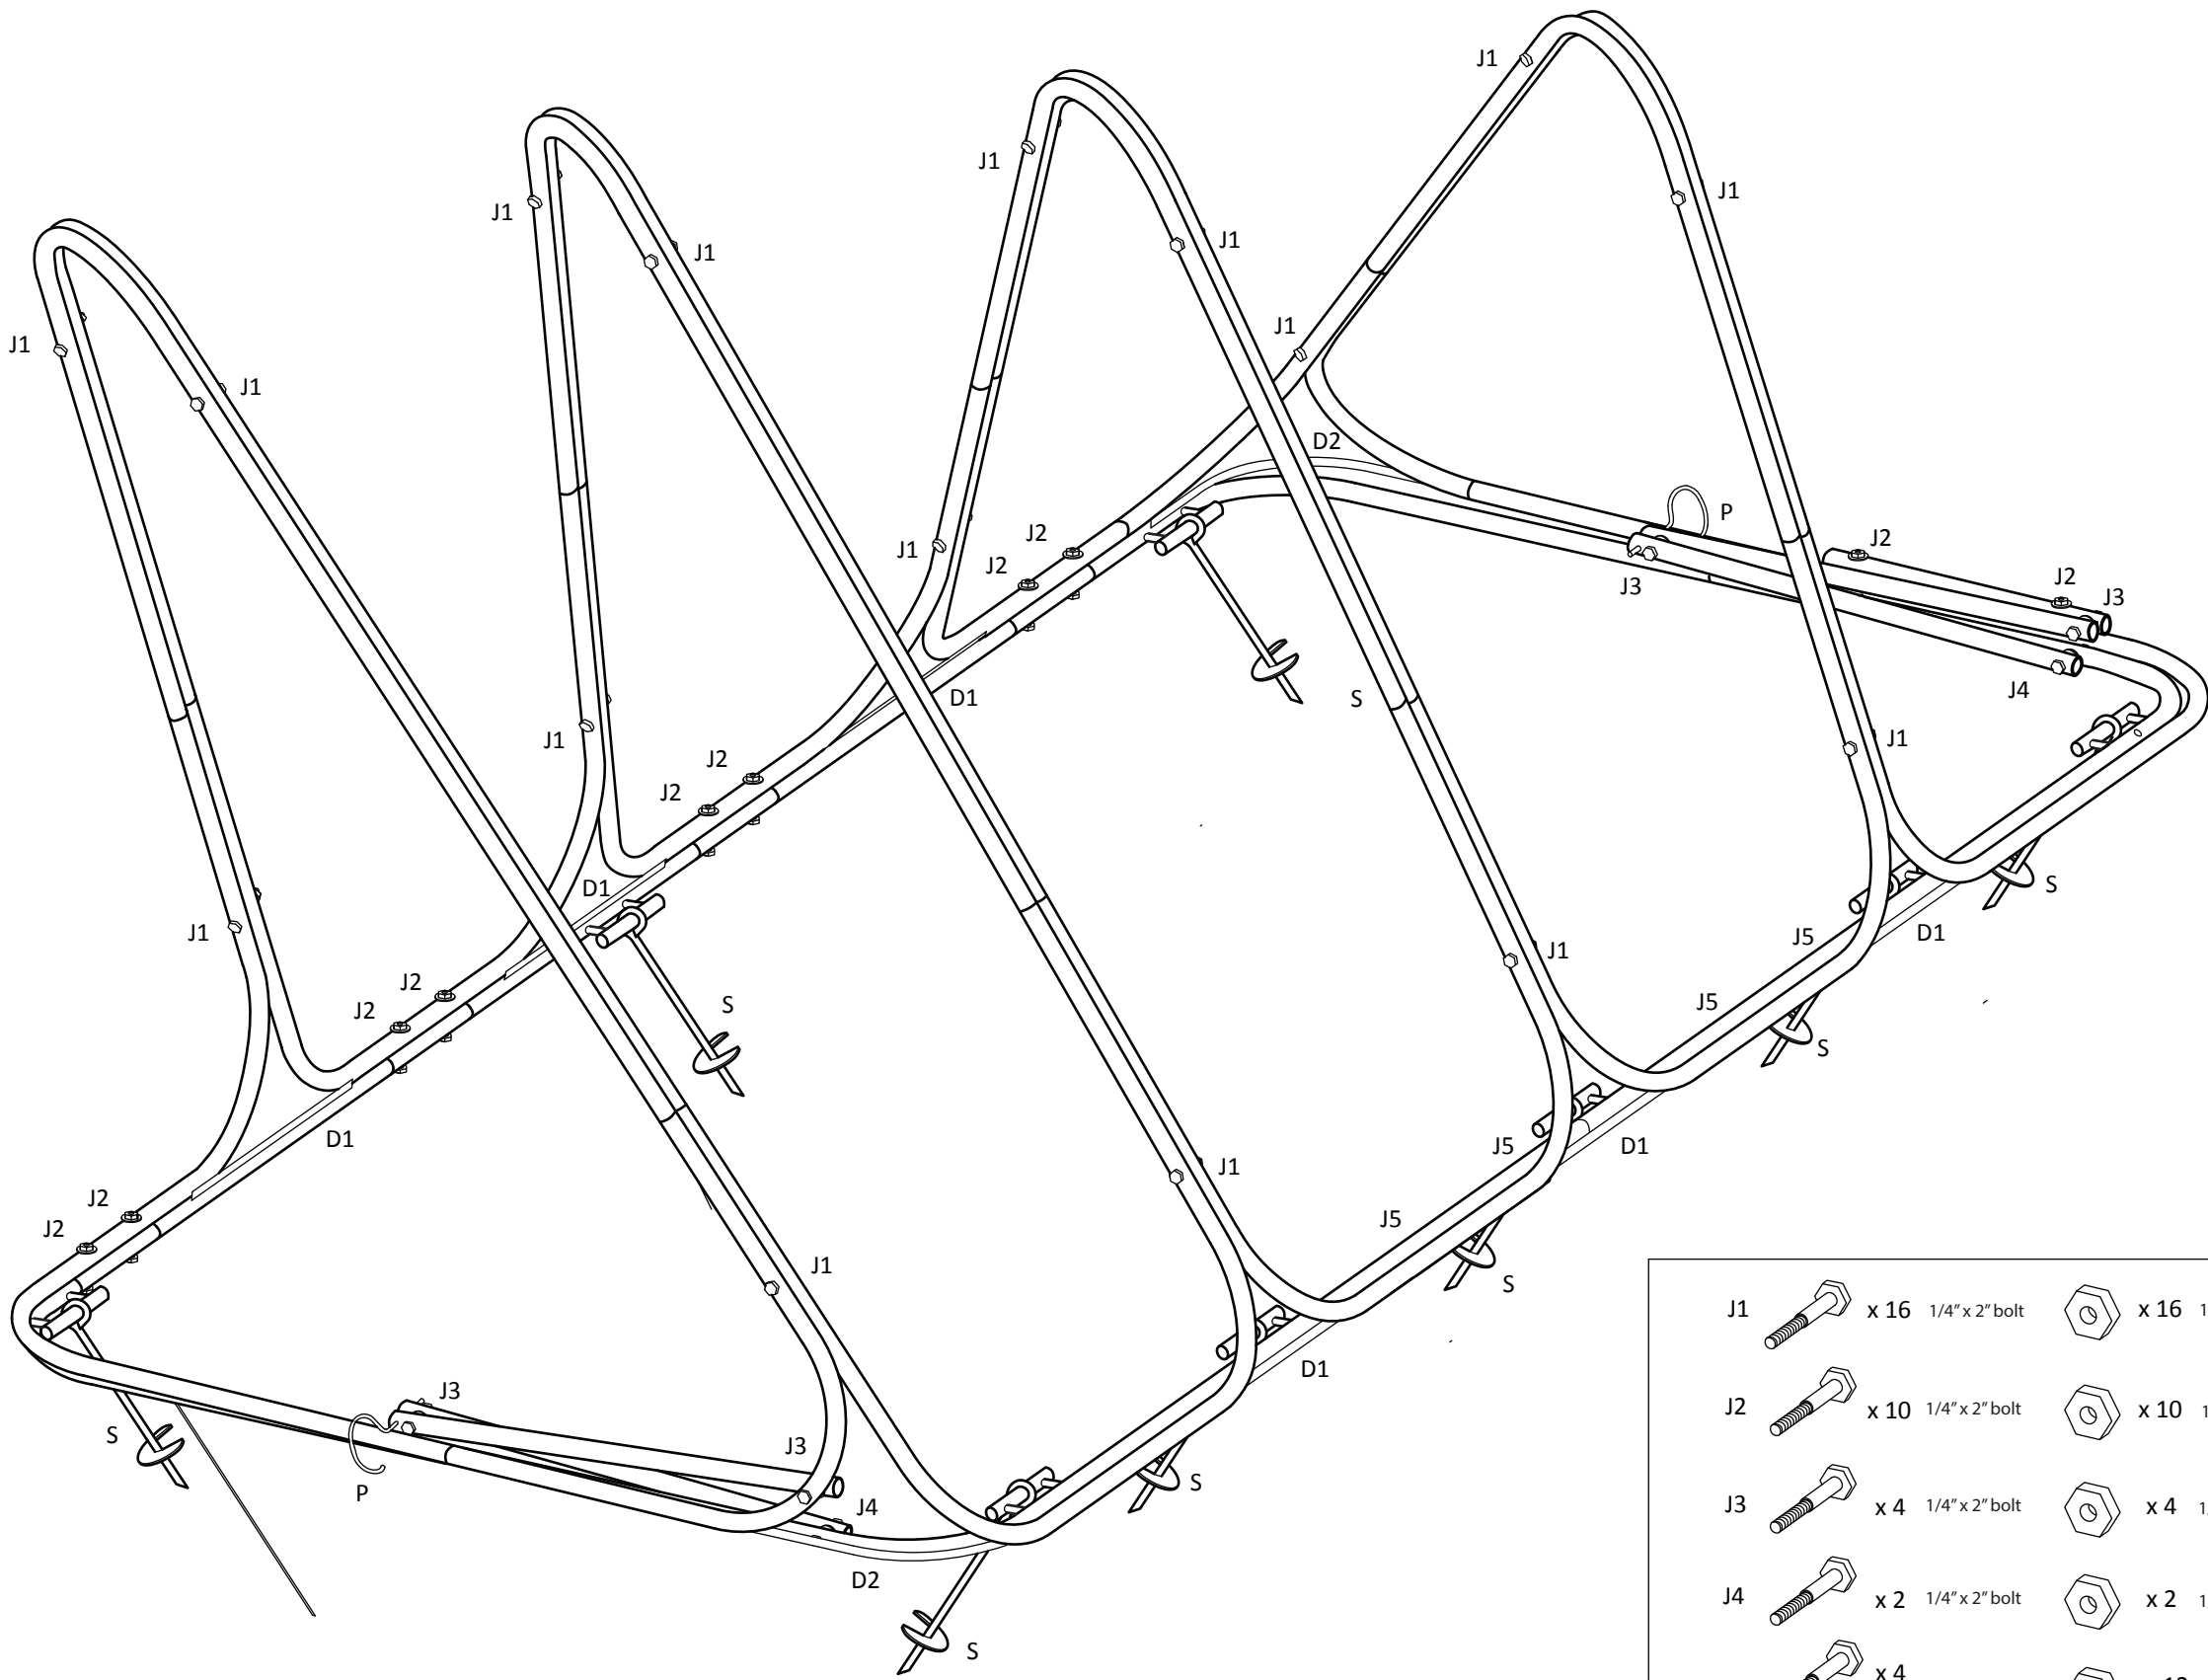

 J1		x 16	1/4" x 2" bolt		x 16	1/4" nut		
J2		x 10	1/4" x 2" bolt		x 10	1/4" nut		x 10 1/4" washer
J3		x 4	1/4" x 2" bolt		x 4	1/4" nut		x 4 1/4" washer
J4		x 2	1/4" x 2" bolt		x 2	1/4" nut		x 4 1/4" washer
J5		x 4	1/4" x 3" bolt		x 12	1/4" nut		
S		x 10	ground anchor	P		x 2	1/4" x 2" steel hook	
D1		x 6	1/2" x 12" acrylic	D2		x 2	1/2" x 16" acrylic strip	

Connection Components

For Review

Scale: 1"=1'



09.10.2017
20 of 29

Hoop House


Phipps Conservatory Rooftop Garden

Just 'Duit


Colleen Duong
Edward Fischer
Ryu Kondrup
Ale Meza
Isabella Ouyang
Anthony Ra

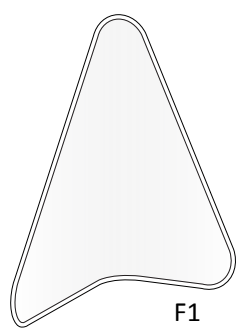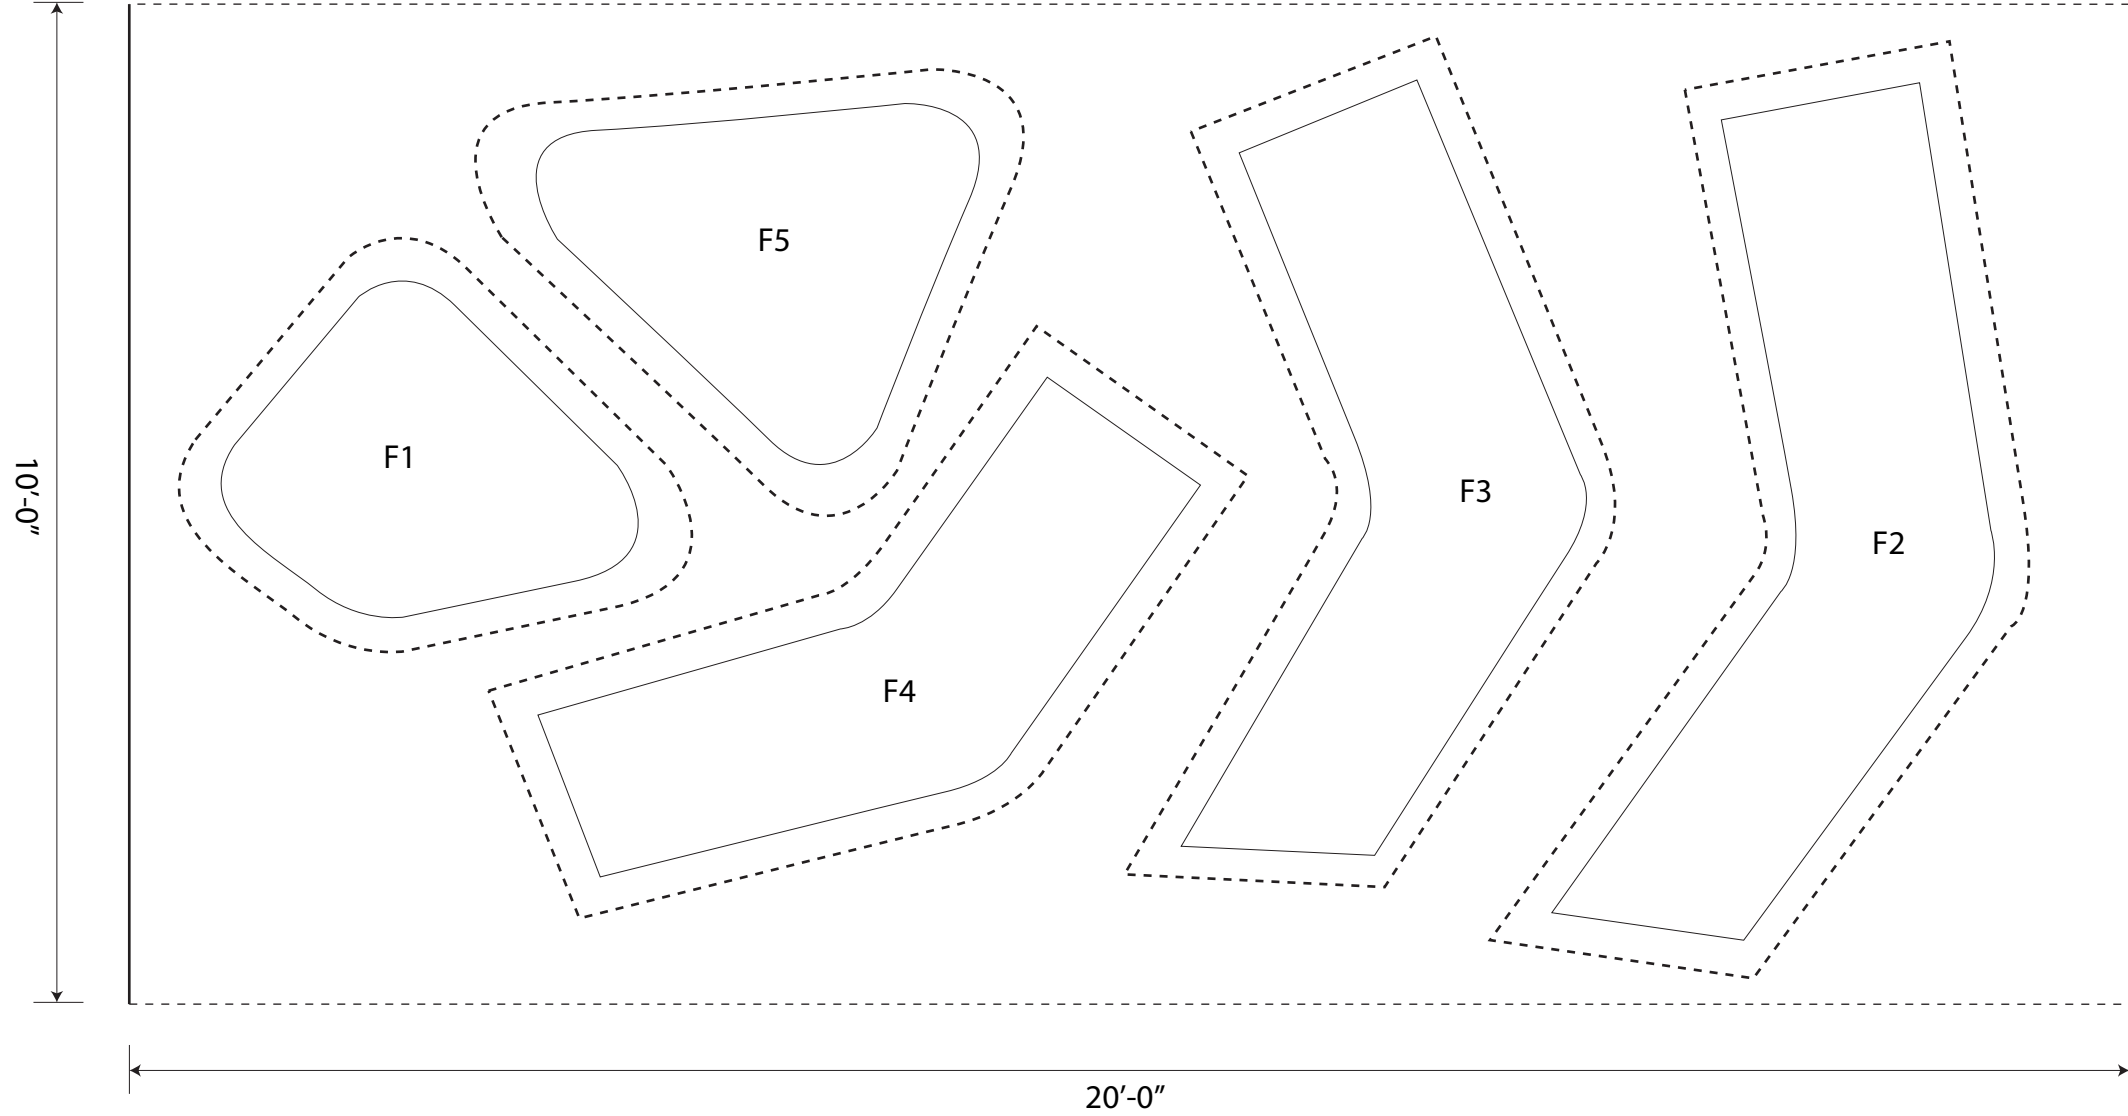


F1

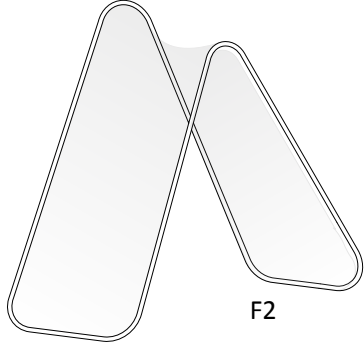


F2

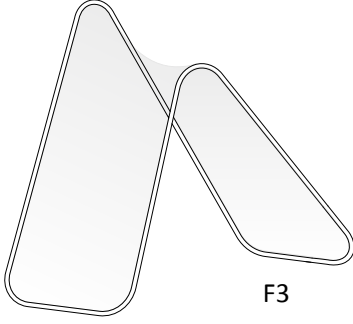

F3

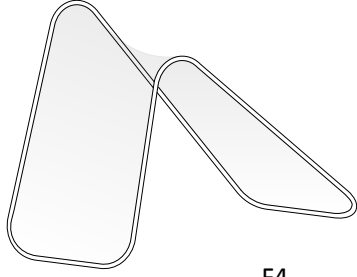

F4

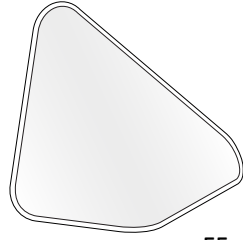

F5

Cut Sheets

For Review

Scale: 1' - 1/2"

09.10.2017

21 of 29

Hoop House




Phipps Conservatory Rooftop Garden

Just 'Duit


Colleen Duong
Edward Fischer
Ryu Kondrup
Alejandra Meza
Isabella Ouyang
Anthony Ra

Components for Temporary Internal Bracing Structure

To be installed only during Heat Shrink Process
Each crimped end measures 2" long

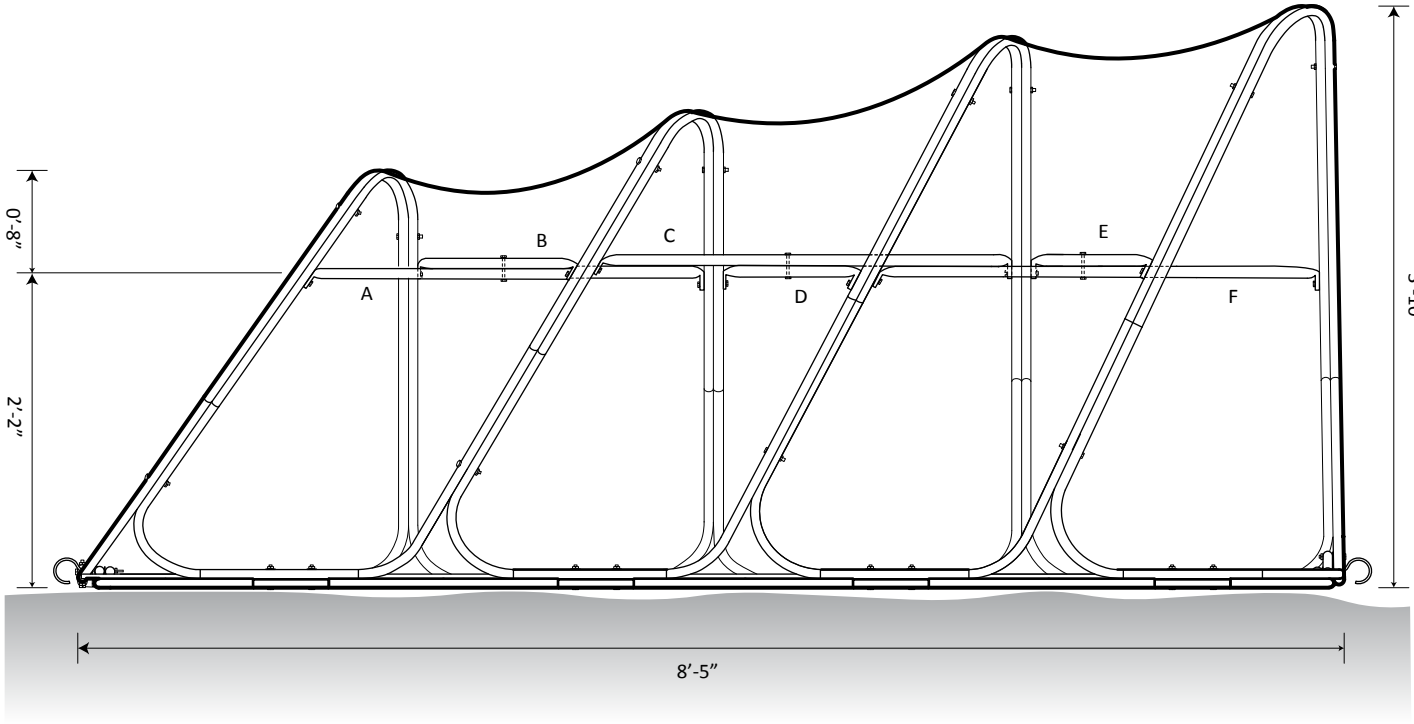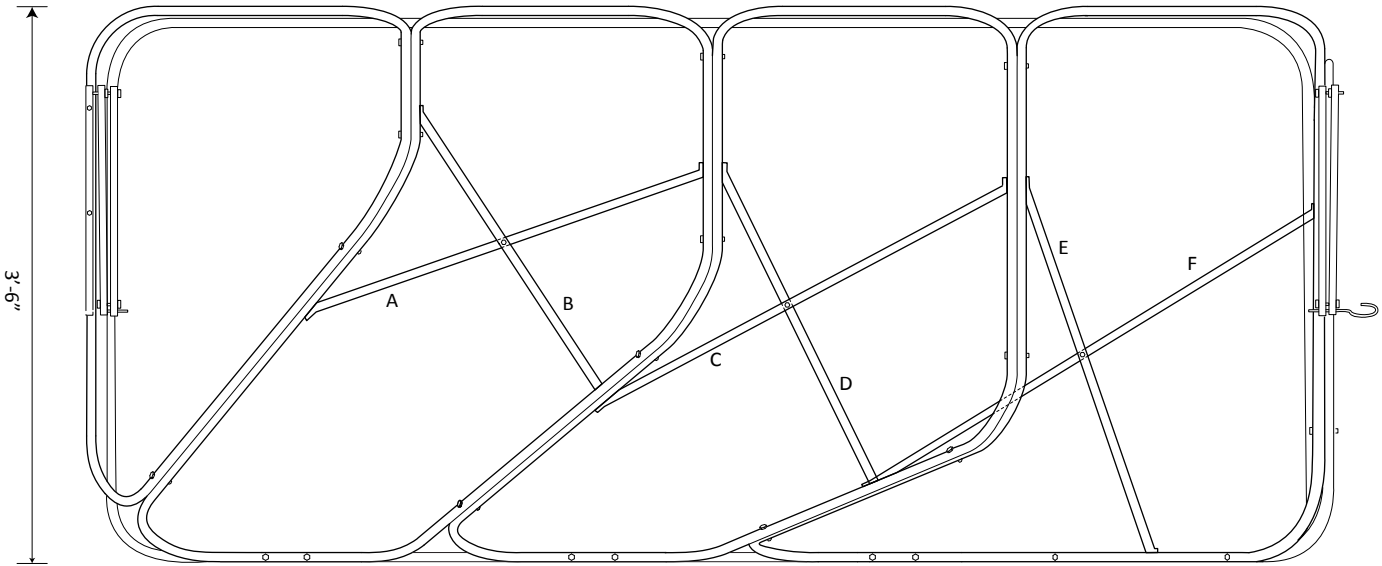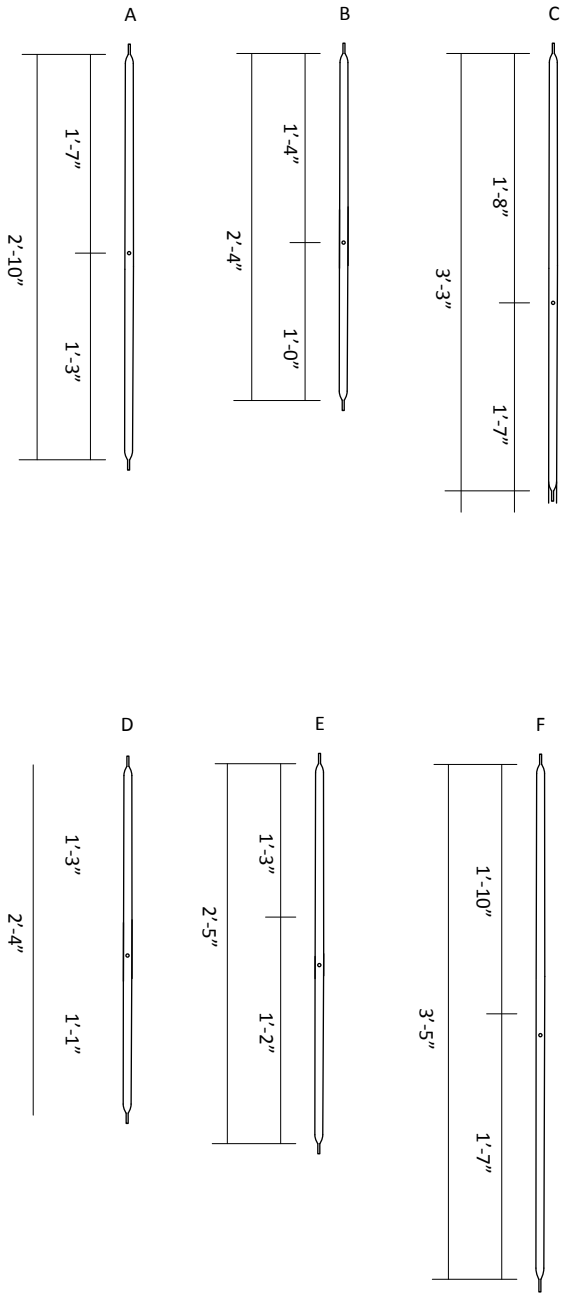

N

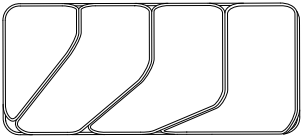

Temporary Internal Bracing

Hoop House

Just 'Duit

For Review


Phipps Conservatory Roo op Garden

Colleen Duong
Edward Fischer
Ryu Kondrup
Ale Meza
Isabella Ouyang
Anthony Ra


Scale: 1" = 1'

09.10.2017



22 of 29

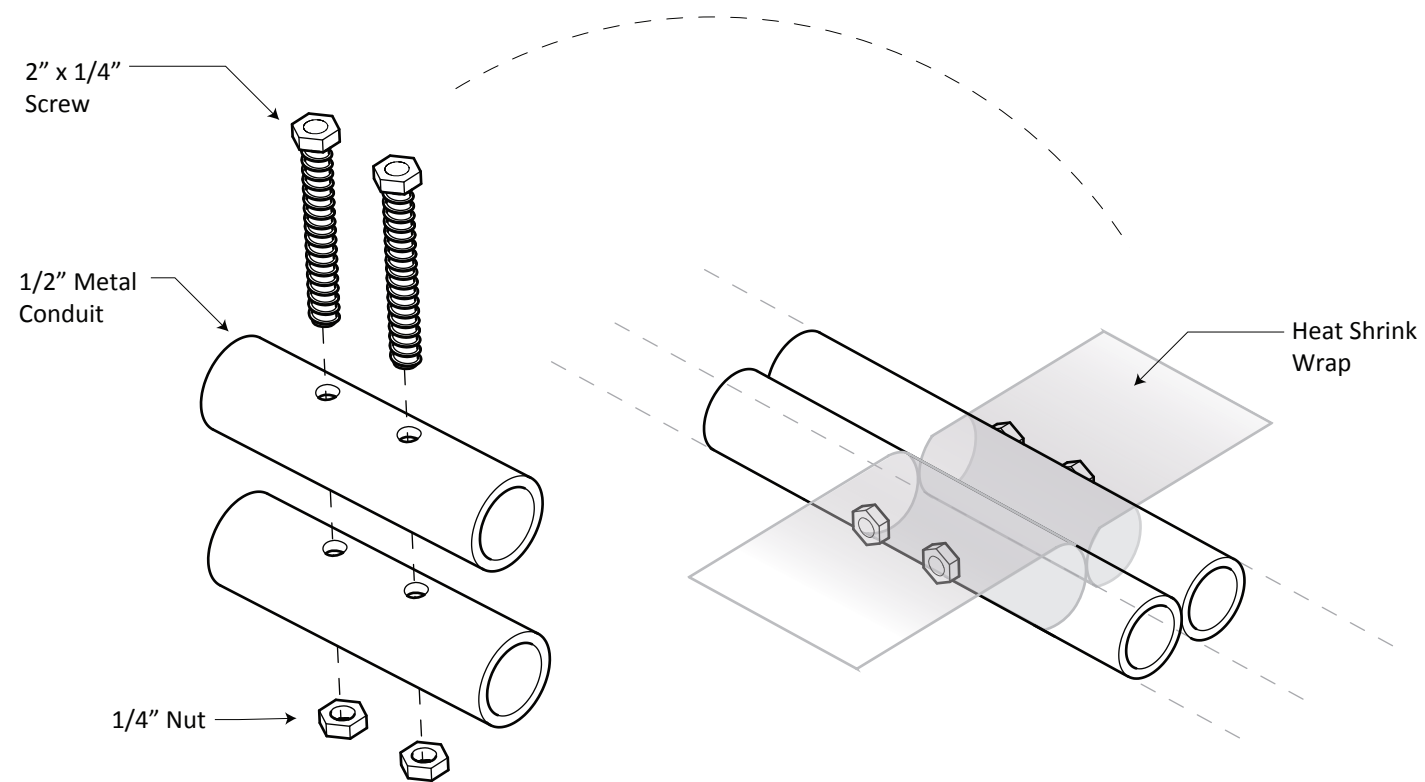

A Panel to Panel Joint

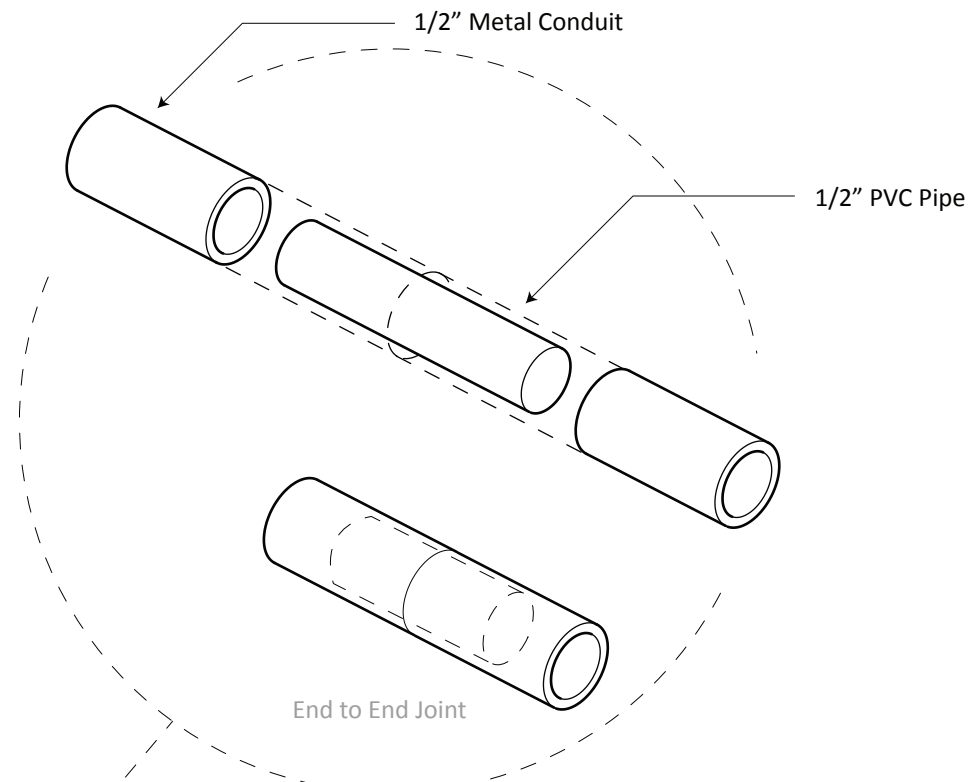

B End to End Joint

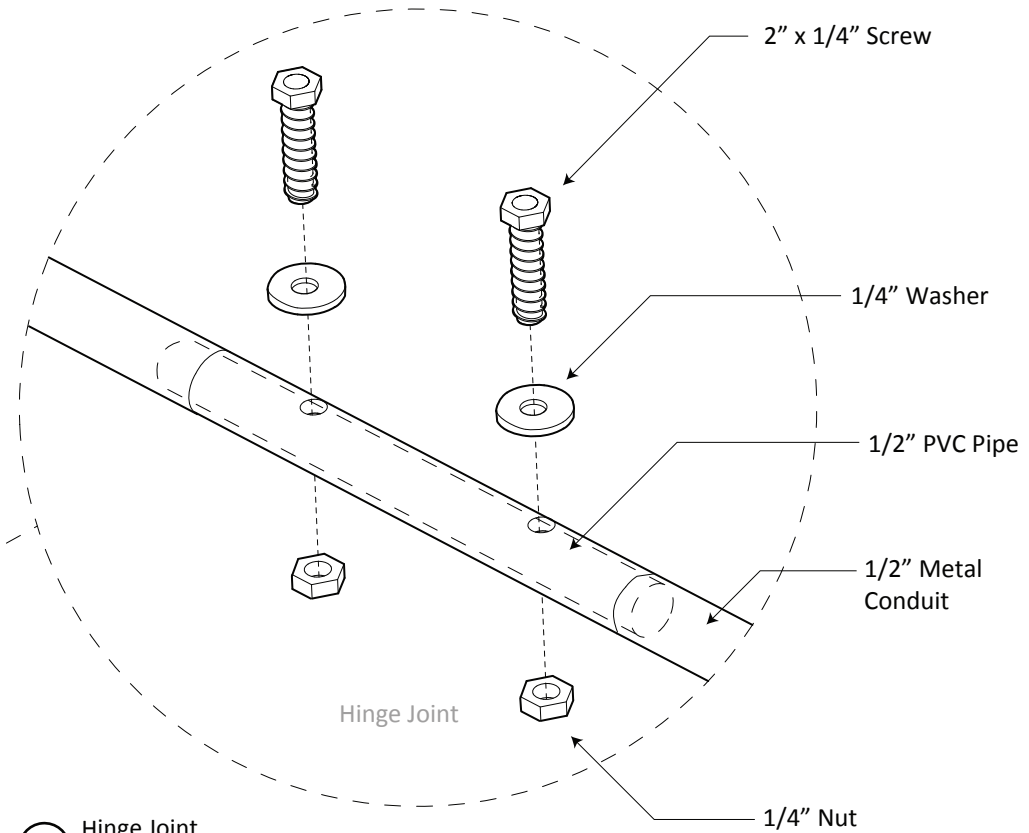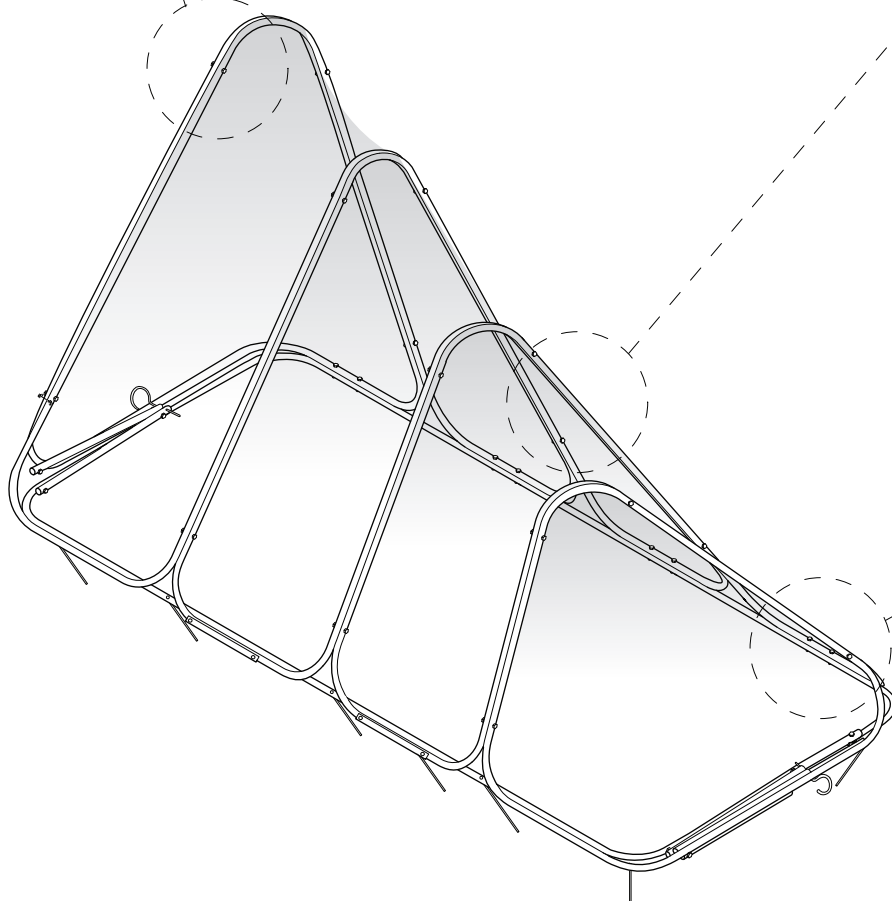

C Hinge Joint

Just 'Duit

Colleen Duong
Edward Fischer
Ryu Kondrup
Ale Meza
Isabella Ouyang
Anthony Ra

Hoop House

Phipps Conservatory Rooftop Garden

Joints Detail



For Review

Scale: 1/2" = 1'


09.10.2017

23 of 29

S17

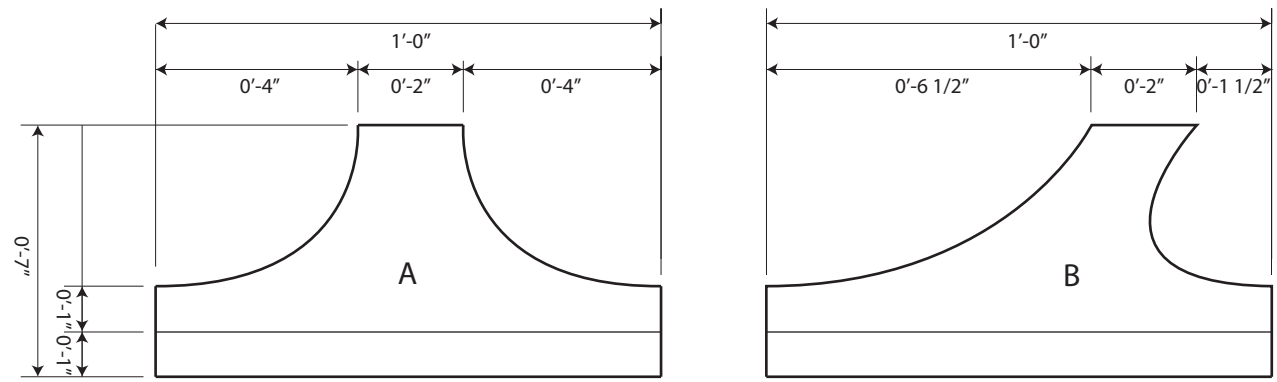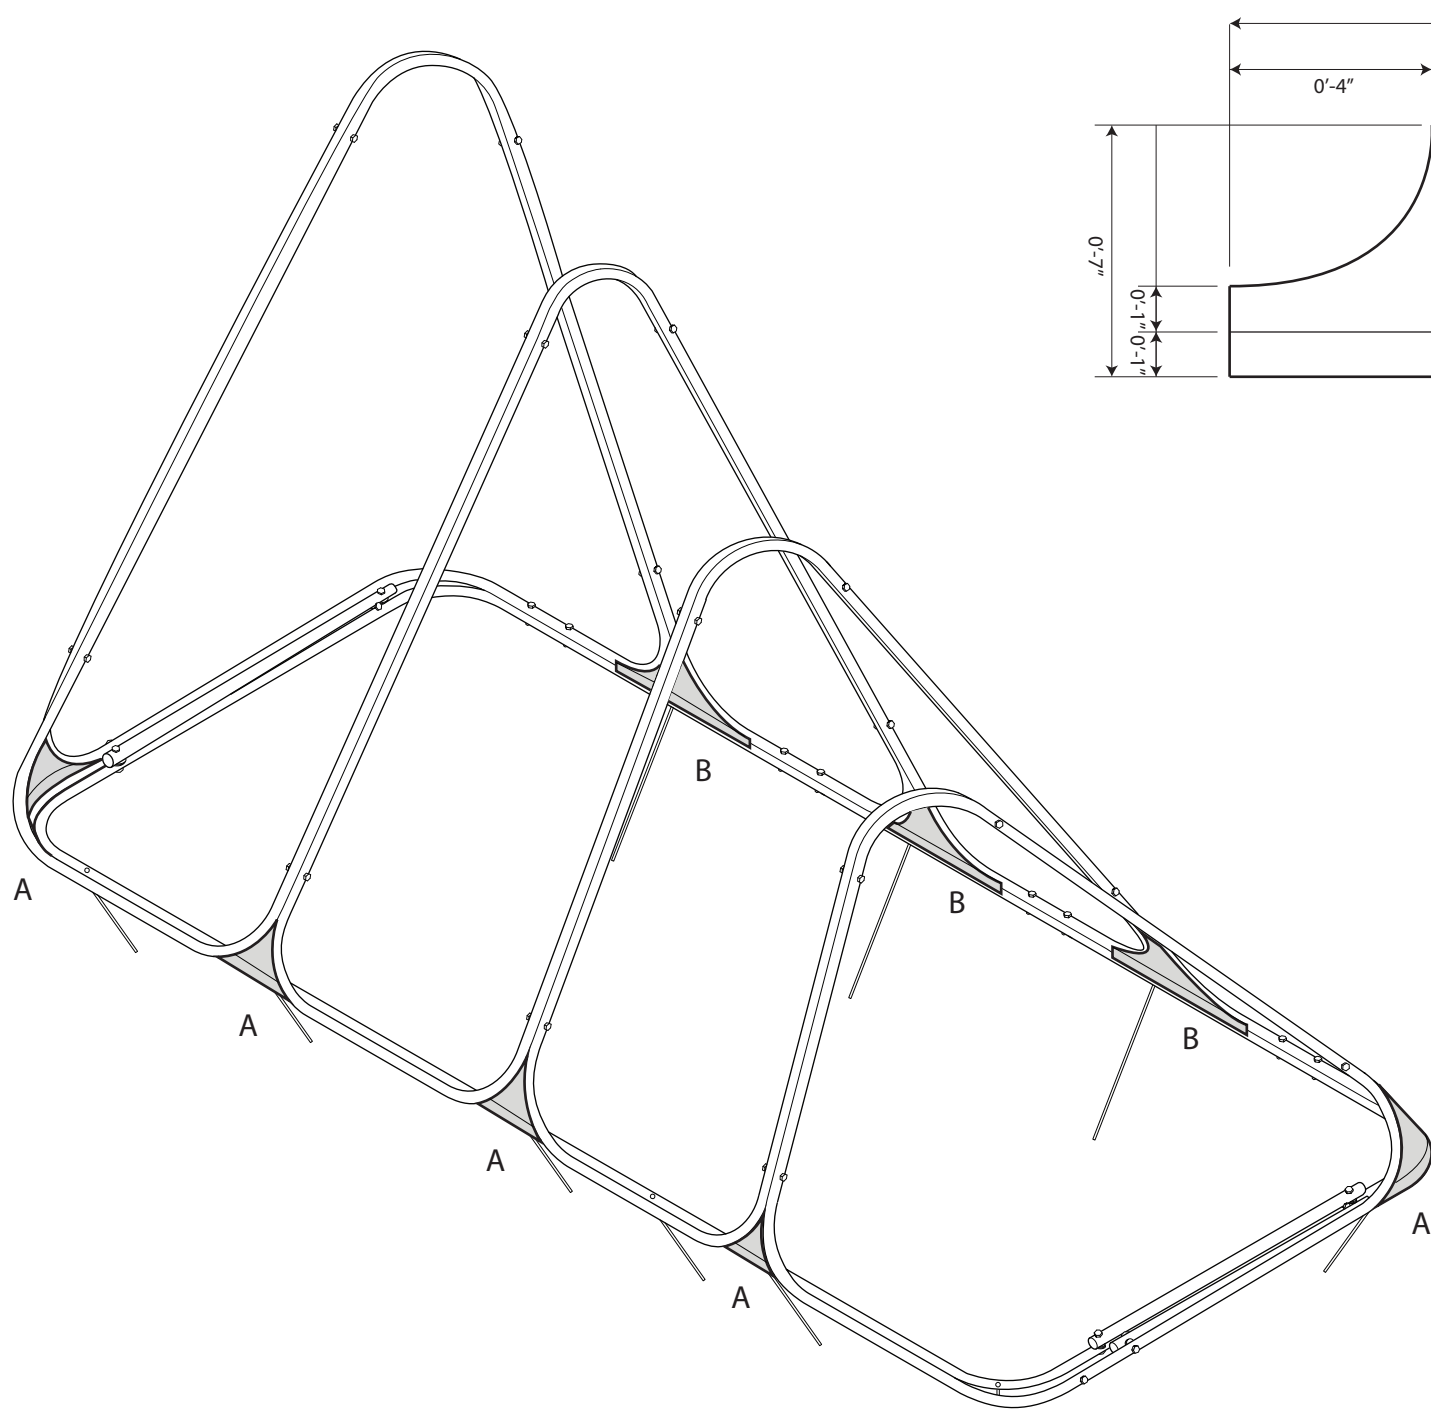

Scale: 2" - 1'

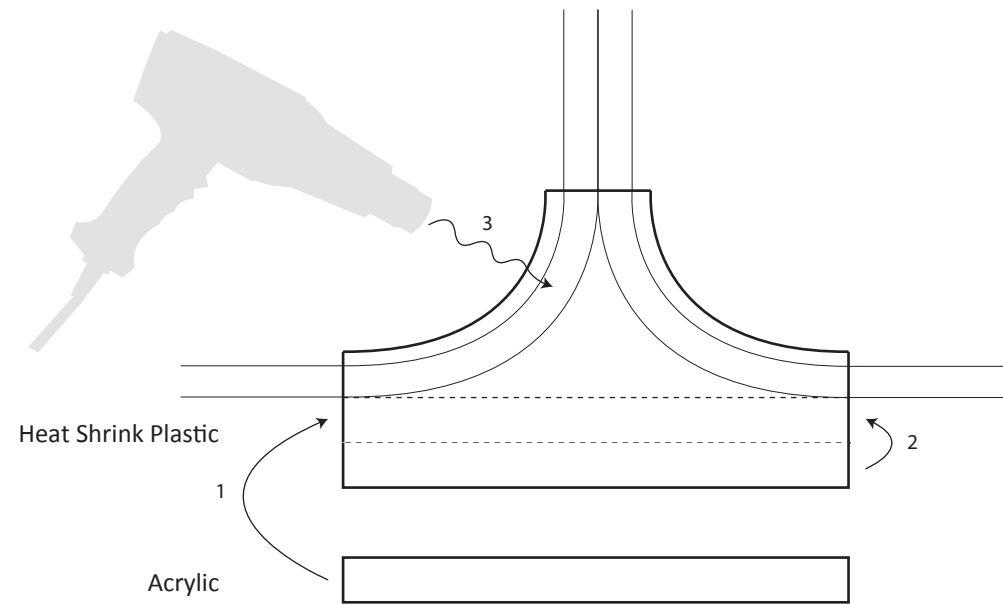

1. Place acrylic strip onto shrink wrap plastic 1" above bottom edge
2. fold bottom edge 1" up to top of acrylic, then fold acrylic and wrapped plastic up 1" to the bottom edge of the curve
3. Apply light heat to wrapped acrylic to secure in place
4. Place rounded edges of plastic piece onto inside bottom edge of panel intersections and apply heat to secure in place

Bottom Edge Seal Detail

For Review

Scale: 1"=1'

09.10.2017

24 of 29



Hoop House

Phipps Conservatory Rooftop Garden

Just 'Duit

Colleen Duong
Edward Fischer
Ryu Kondrup
Ale Meza
Isabella Ouyang
Anthony Ra

S18

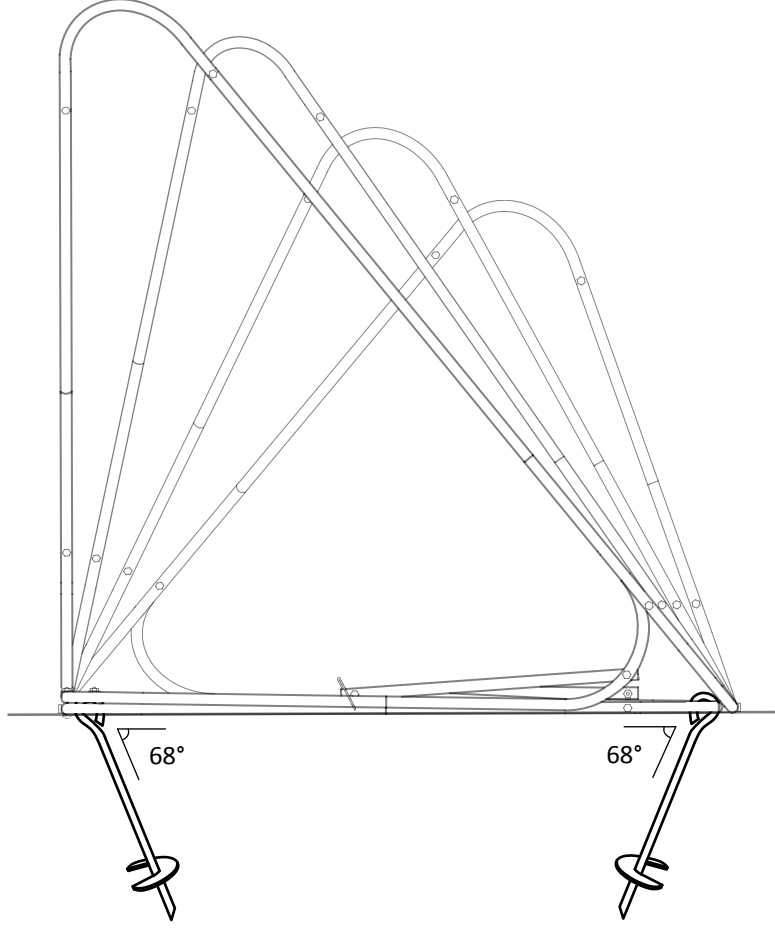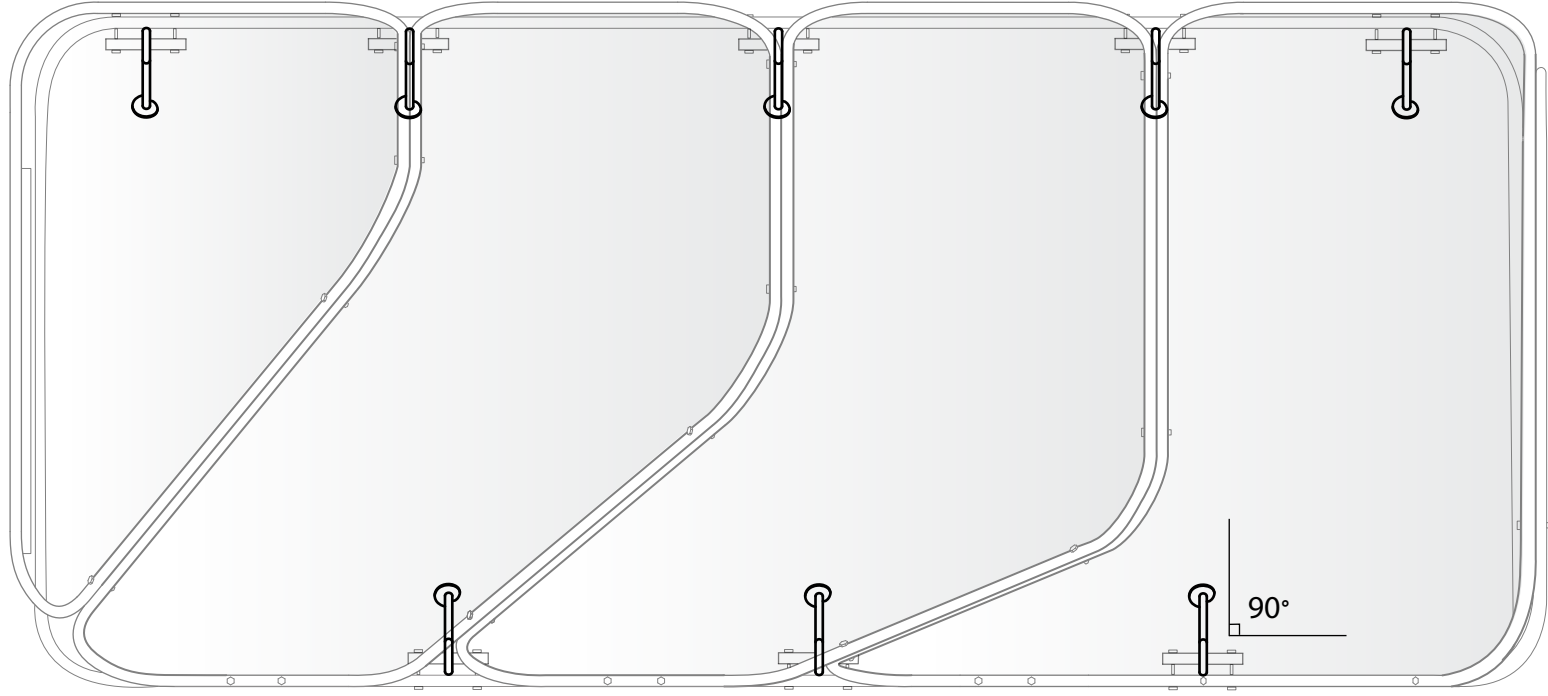

Ground Anchor Detail

For Review

Scale: 1" = 1'

09.10.2017


25 of 29

Hoop House


Phipps Conservatory Roo op Garden

Just 'Duit


Colleen Duong
Edward Fischer
Ryu Kondrup
Ale Meza
Isabella Ouyang
Anthony Ra

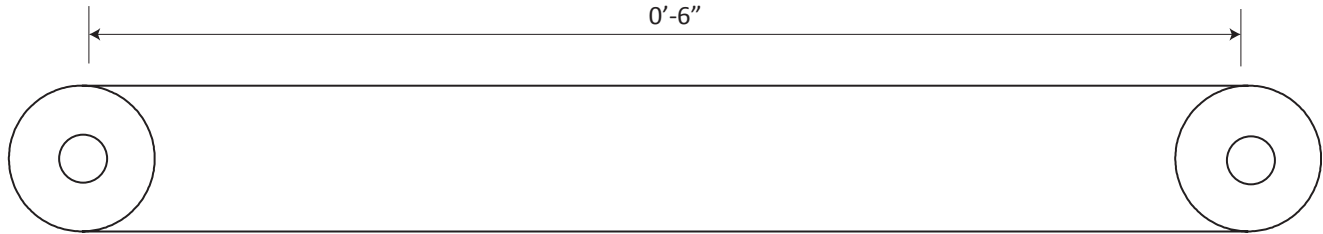


Elevation - Bottom View

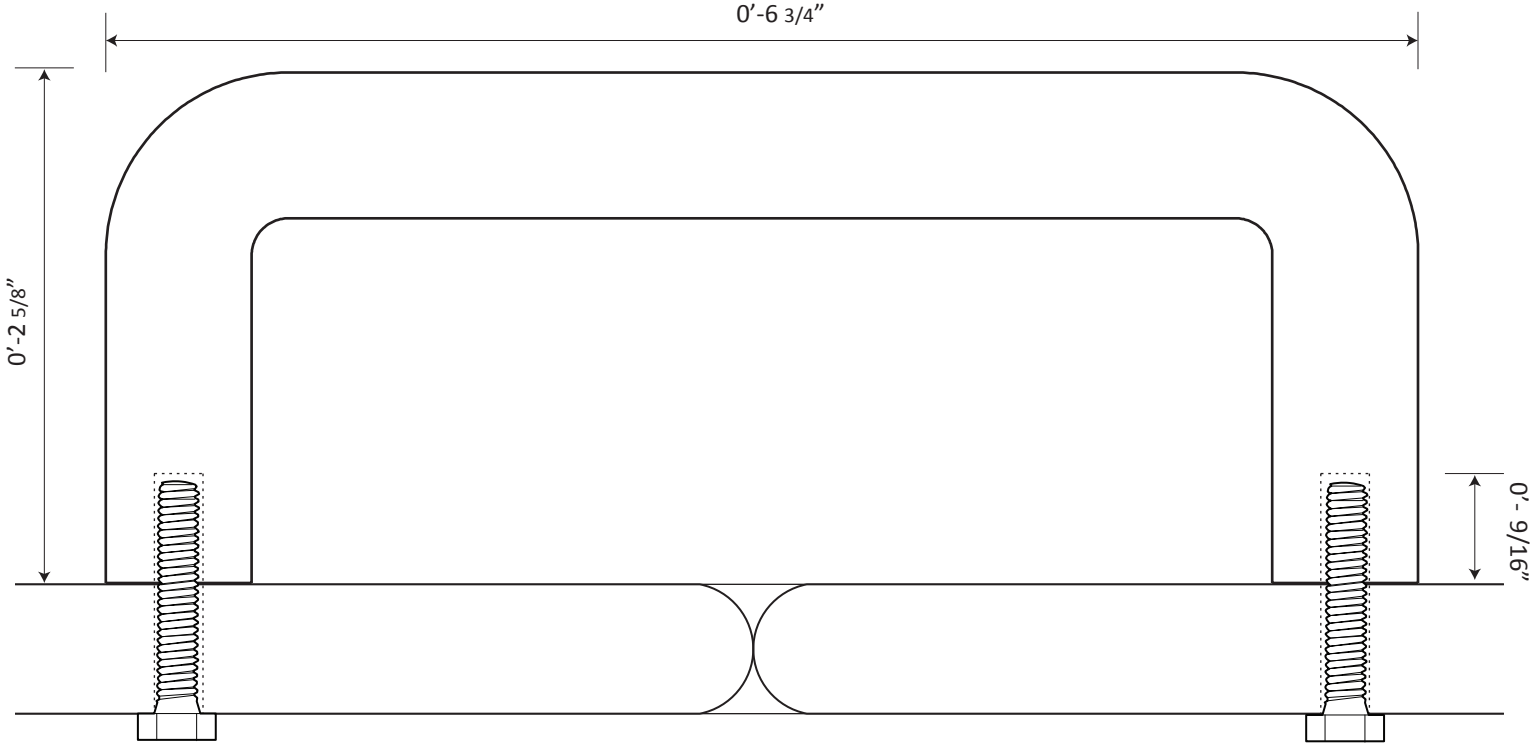

Elevation - Front View

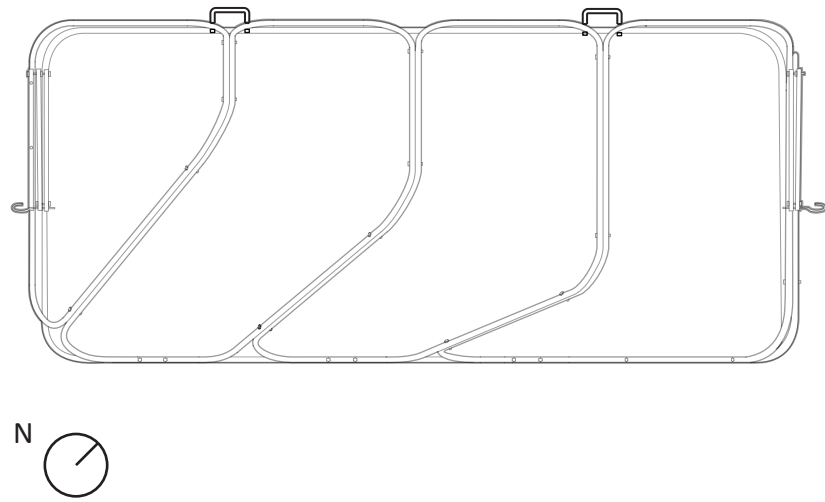

Elevation - Side View

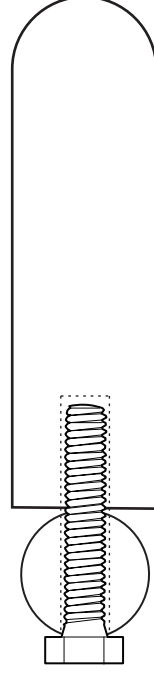

Panel Handle Detail

For Review

Scale: 1" = 1"

09.10.2017

26 of 29


Hoop House

Phipps Conservatory Rooftop Garden


Just 'Duit

Colleen Duong
Edward Fischer
Ryu Kondrup
Ale Meza
Isabella Ouyang
Anthony Ra


Step 1:
Embed Ground Anchors

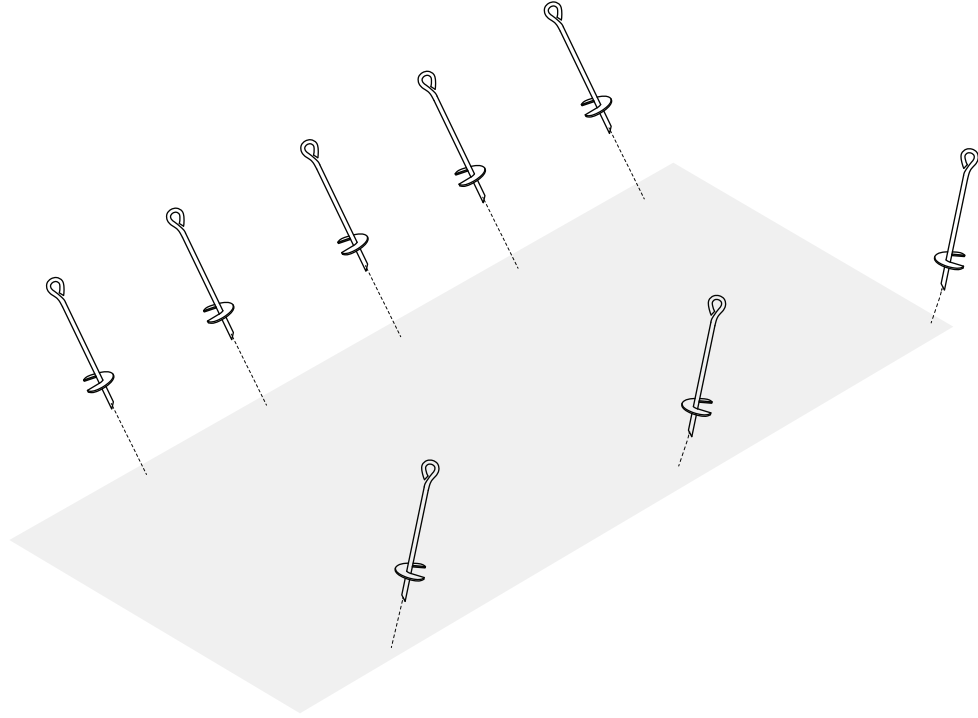


Step 2:
Attach frame to base

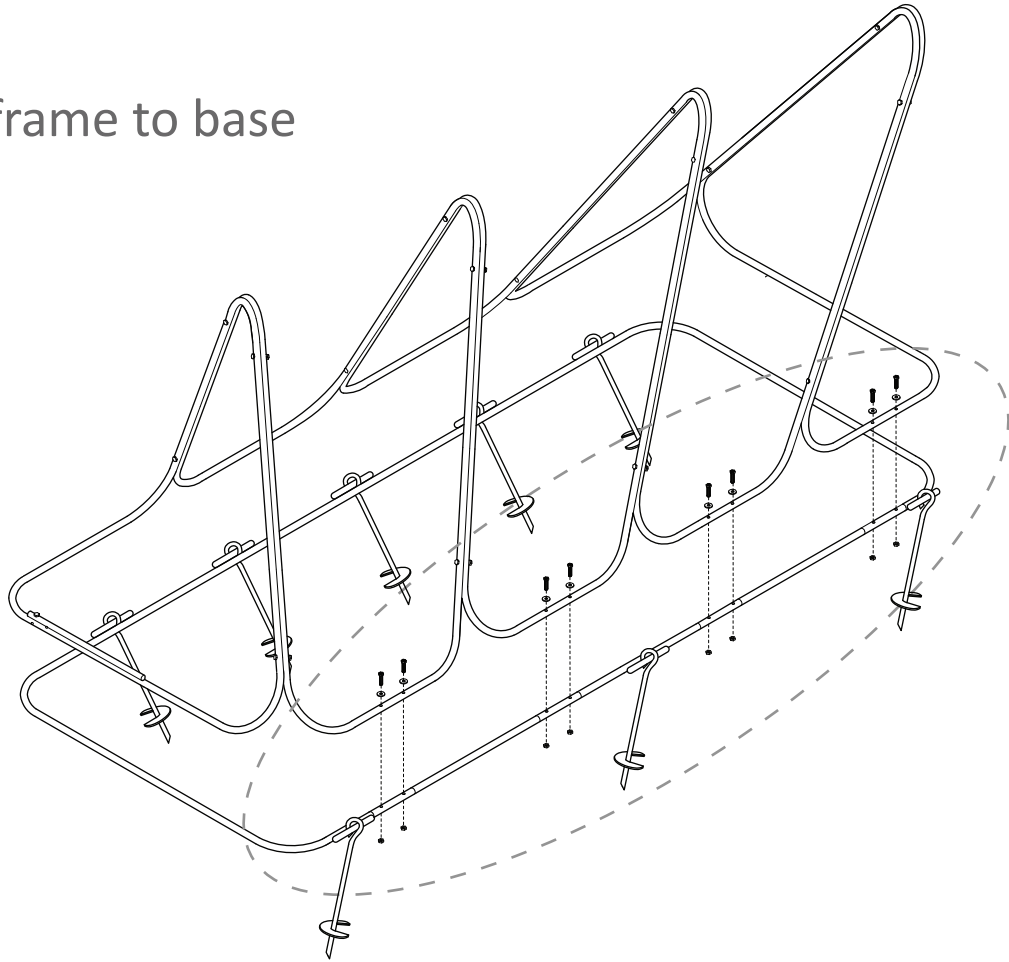

Step 2:
Attach Base to Ground Anchors

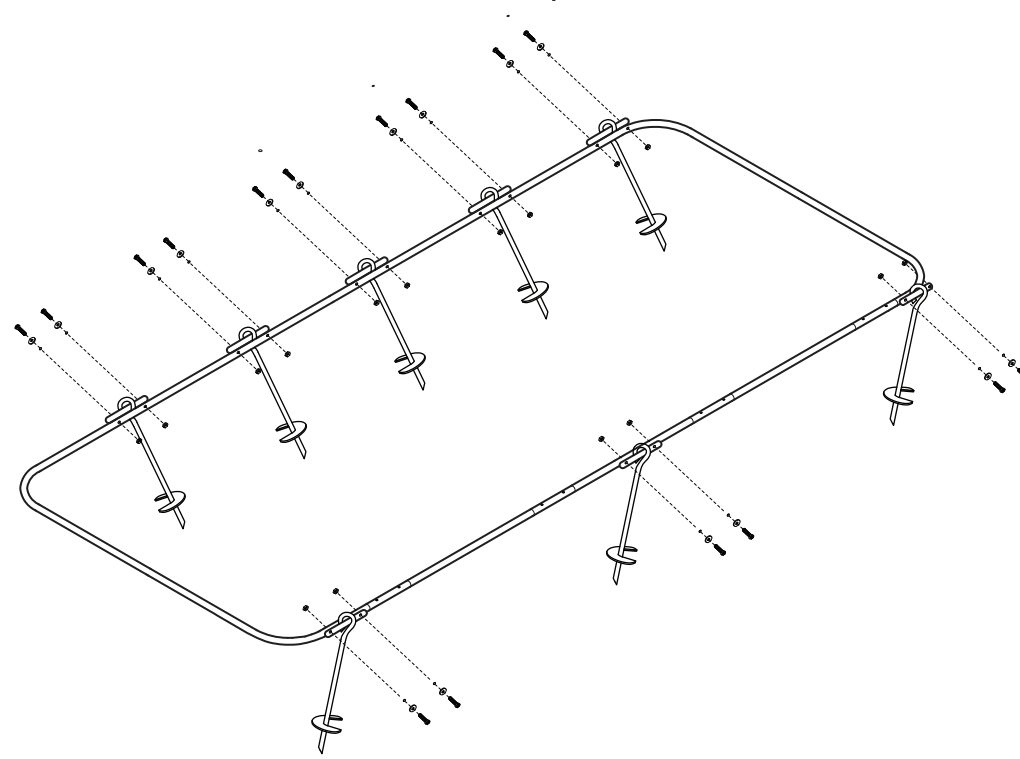

Step 4:
Attach hinging mechanism

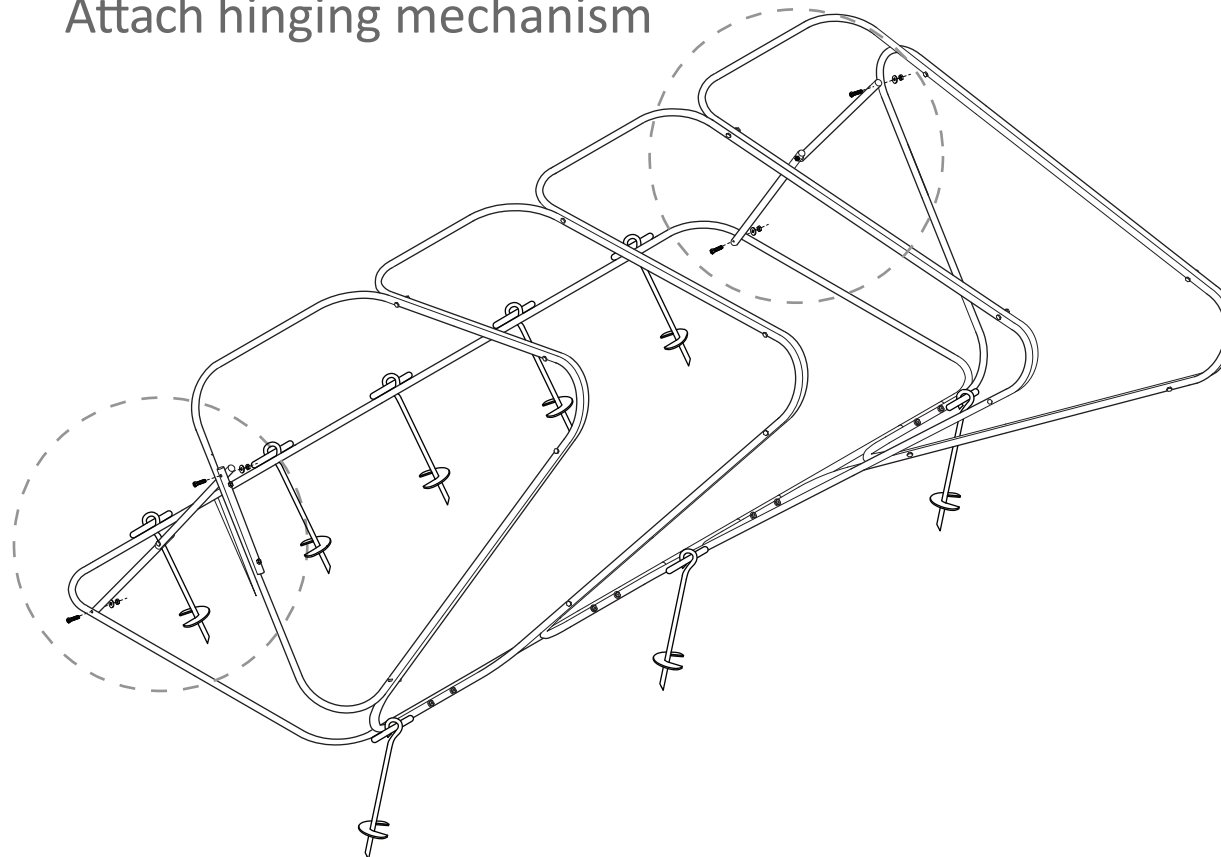

Just 'Duit

Alejandra Meza
Anthony Ra
Colleen Duong
Isabella Ouyang
Ryu Kondrup

Hoop House

Phipps Conservatory Rooftop Garden

Storage Disassembly


For Review

Scale: 1"-1'


09.10.2017

27 of 29


S21

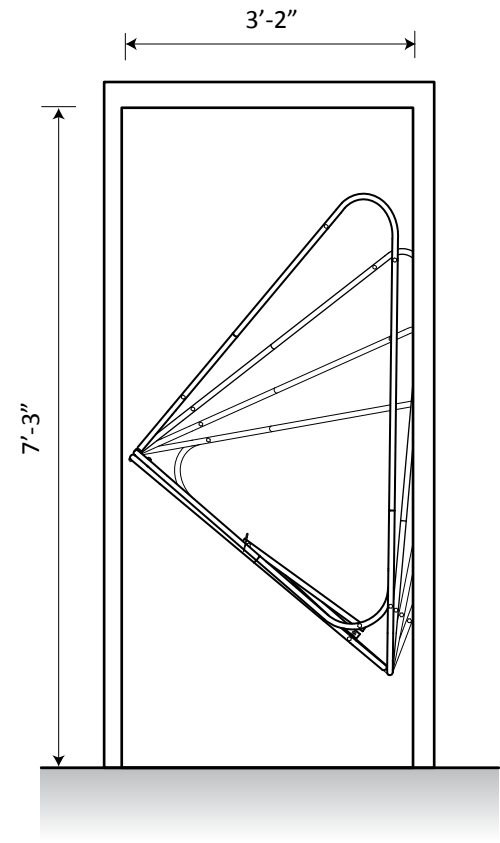


A CFA 211 - Entrance
1/2" - 1' - 0"

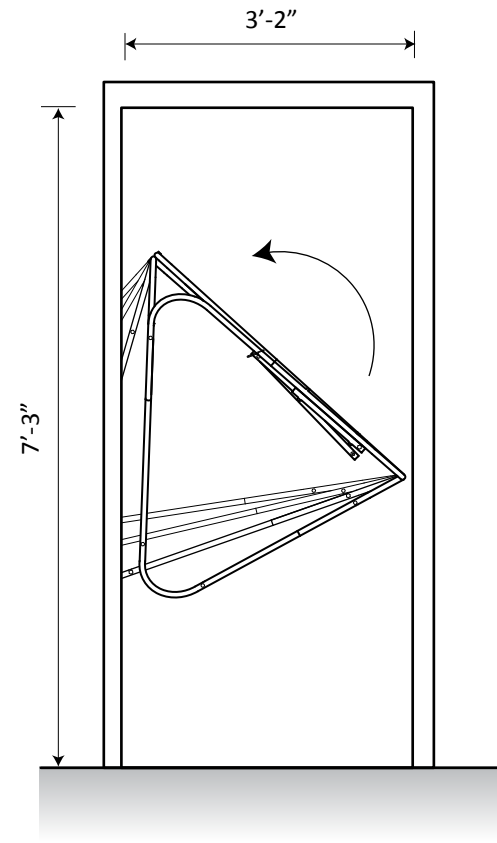


B CFA 211 - Exit
1/2" - 1' - 0"

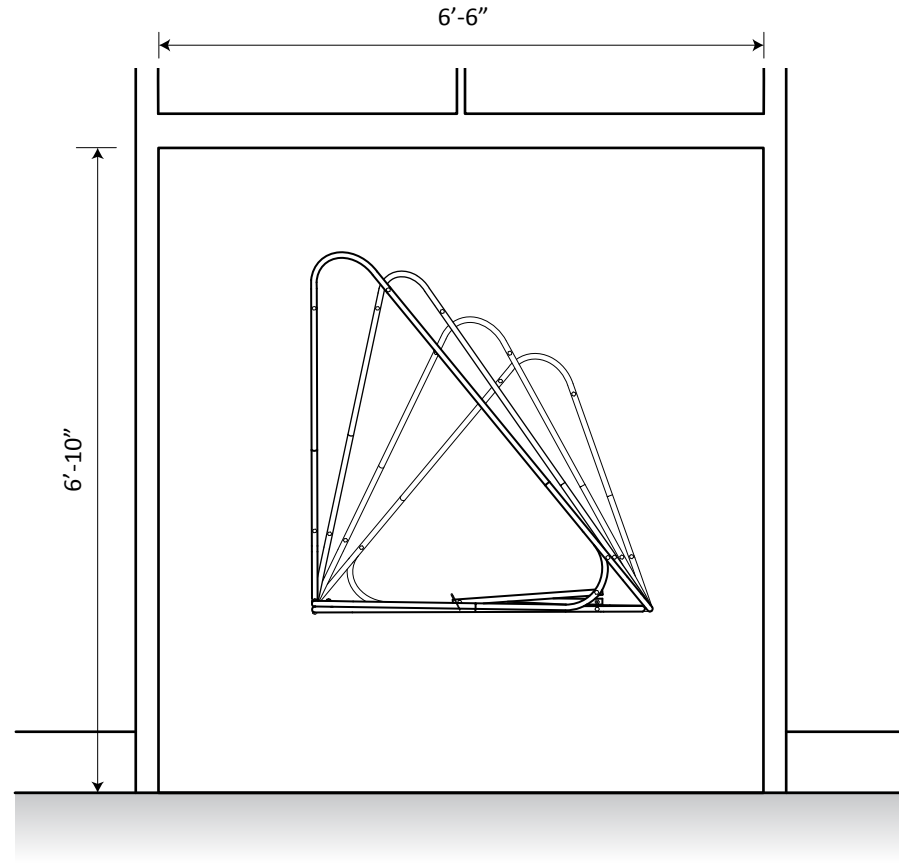

C CFA 200 - Exit
1/2" - 1' - 0"

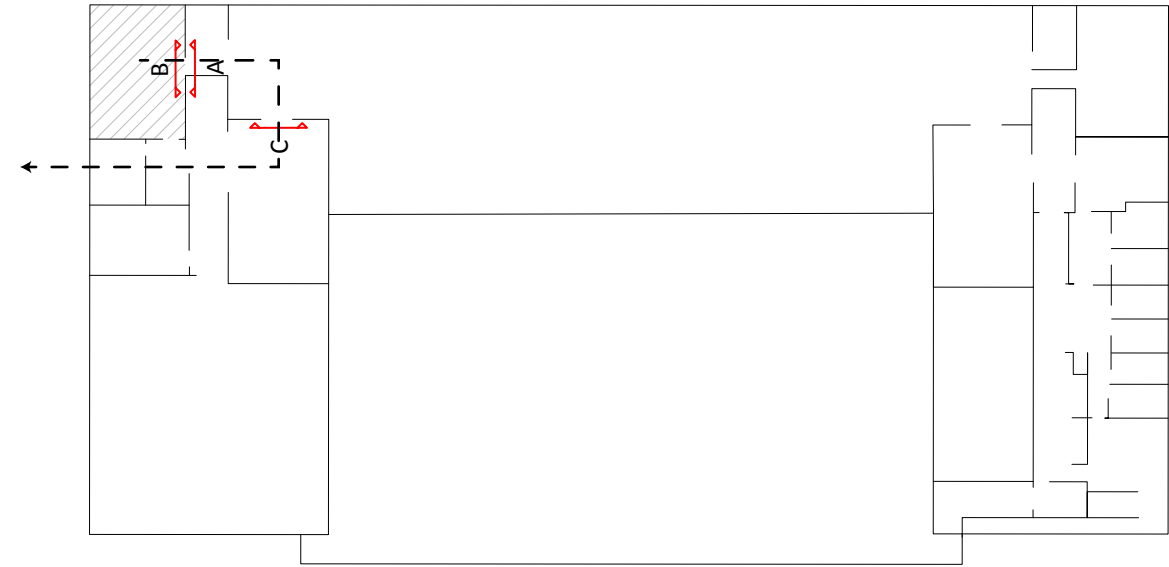

D CFA 2nd Floor Plan

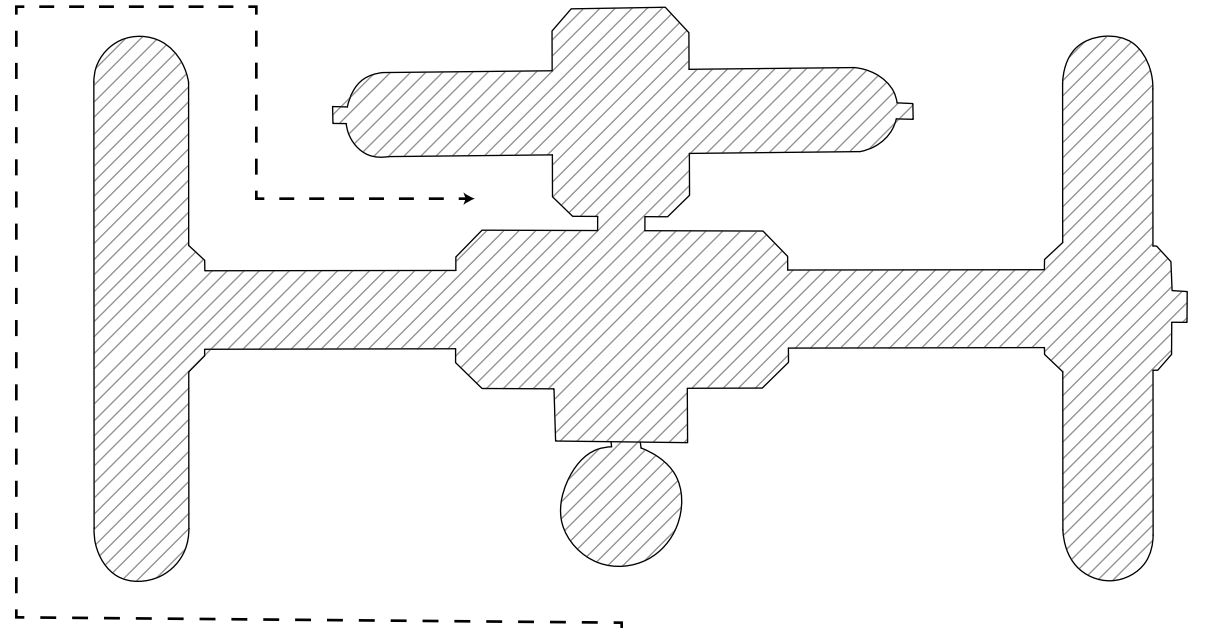

F Phipps Conservatory Plan

Just 'Duit

Colleen Duong
Edward Fischer
Ryu Kondrup
Ale Meza
Isabella Ouyang
Anthony Ra

Hoop House

Phipps Conservatory Rooftop Garden

Transportation - Diagram


For Review

Scale: 1/2" - 1'

09.10.2017

28 of 29

S22

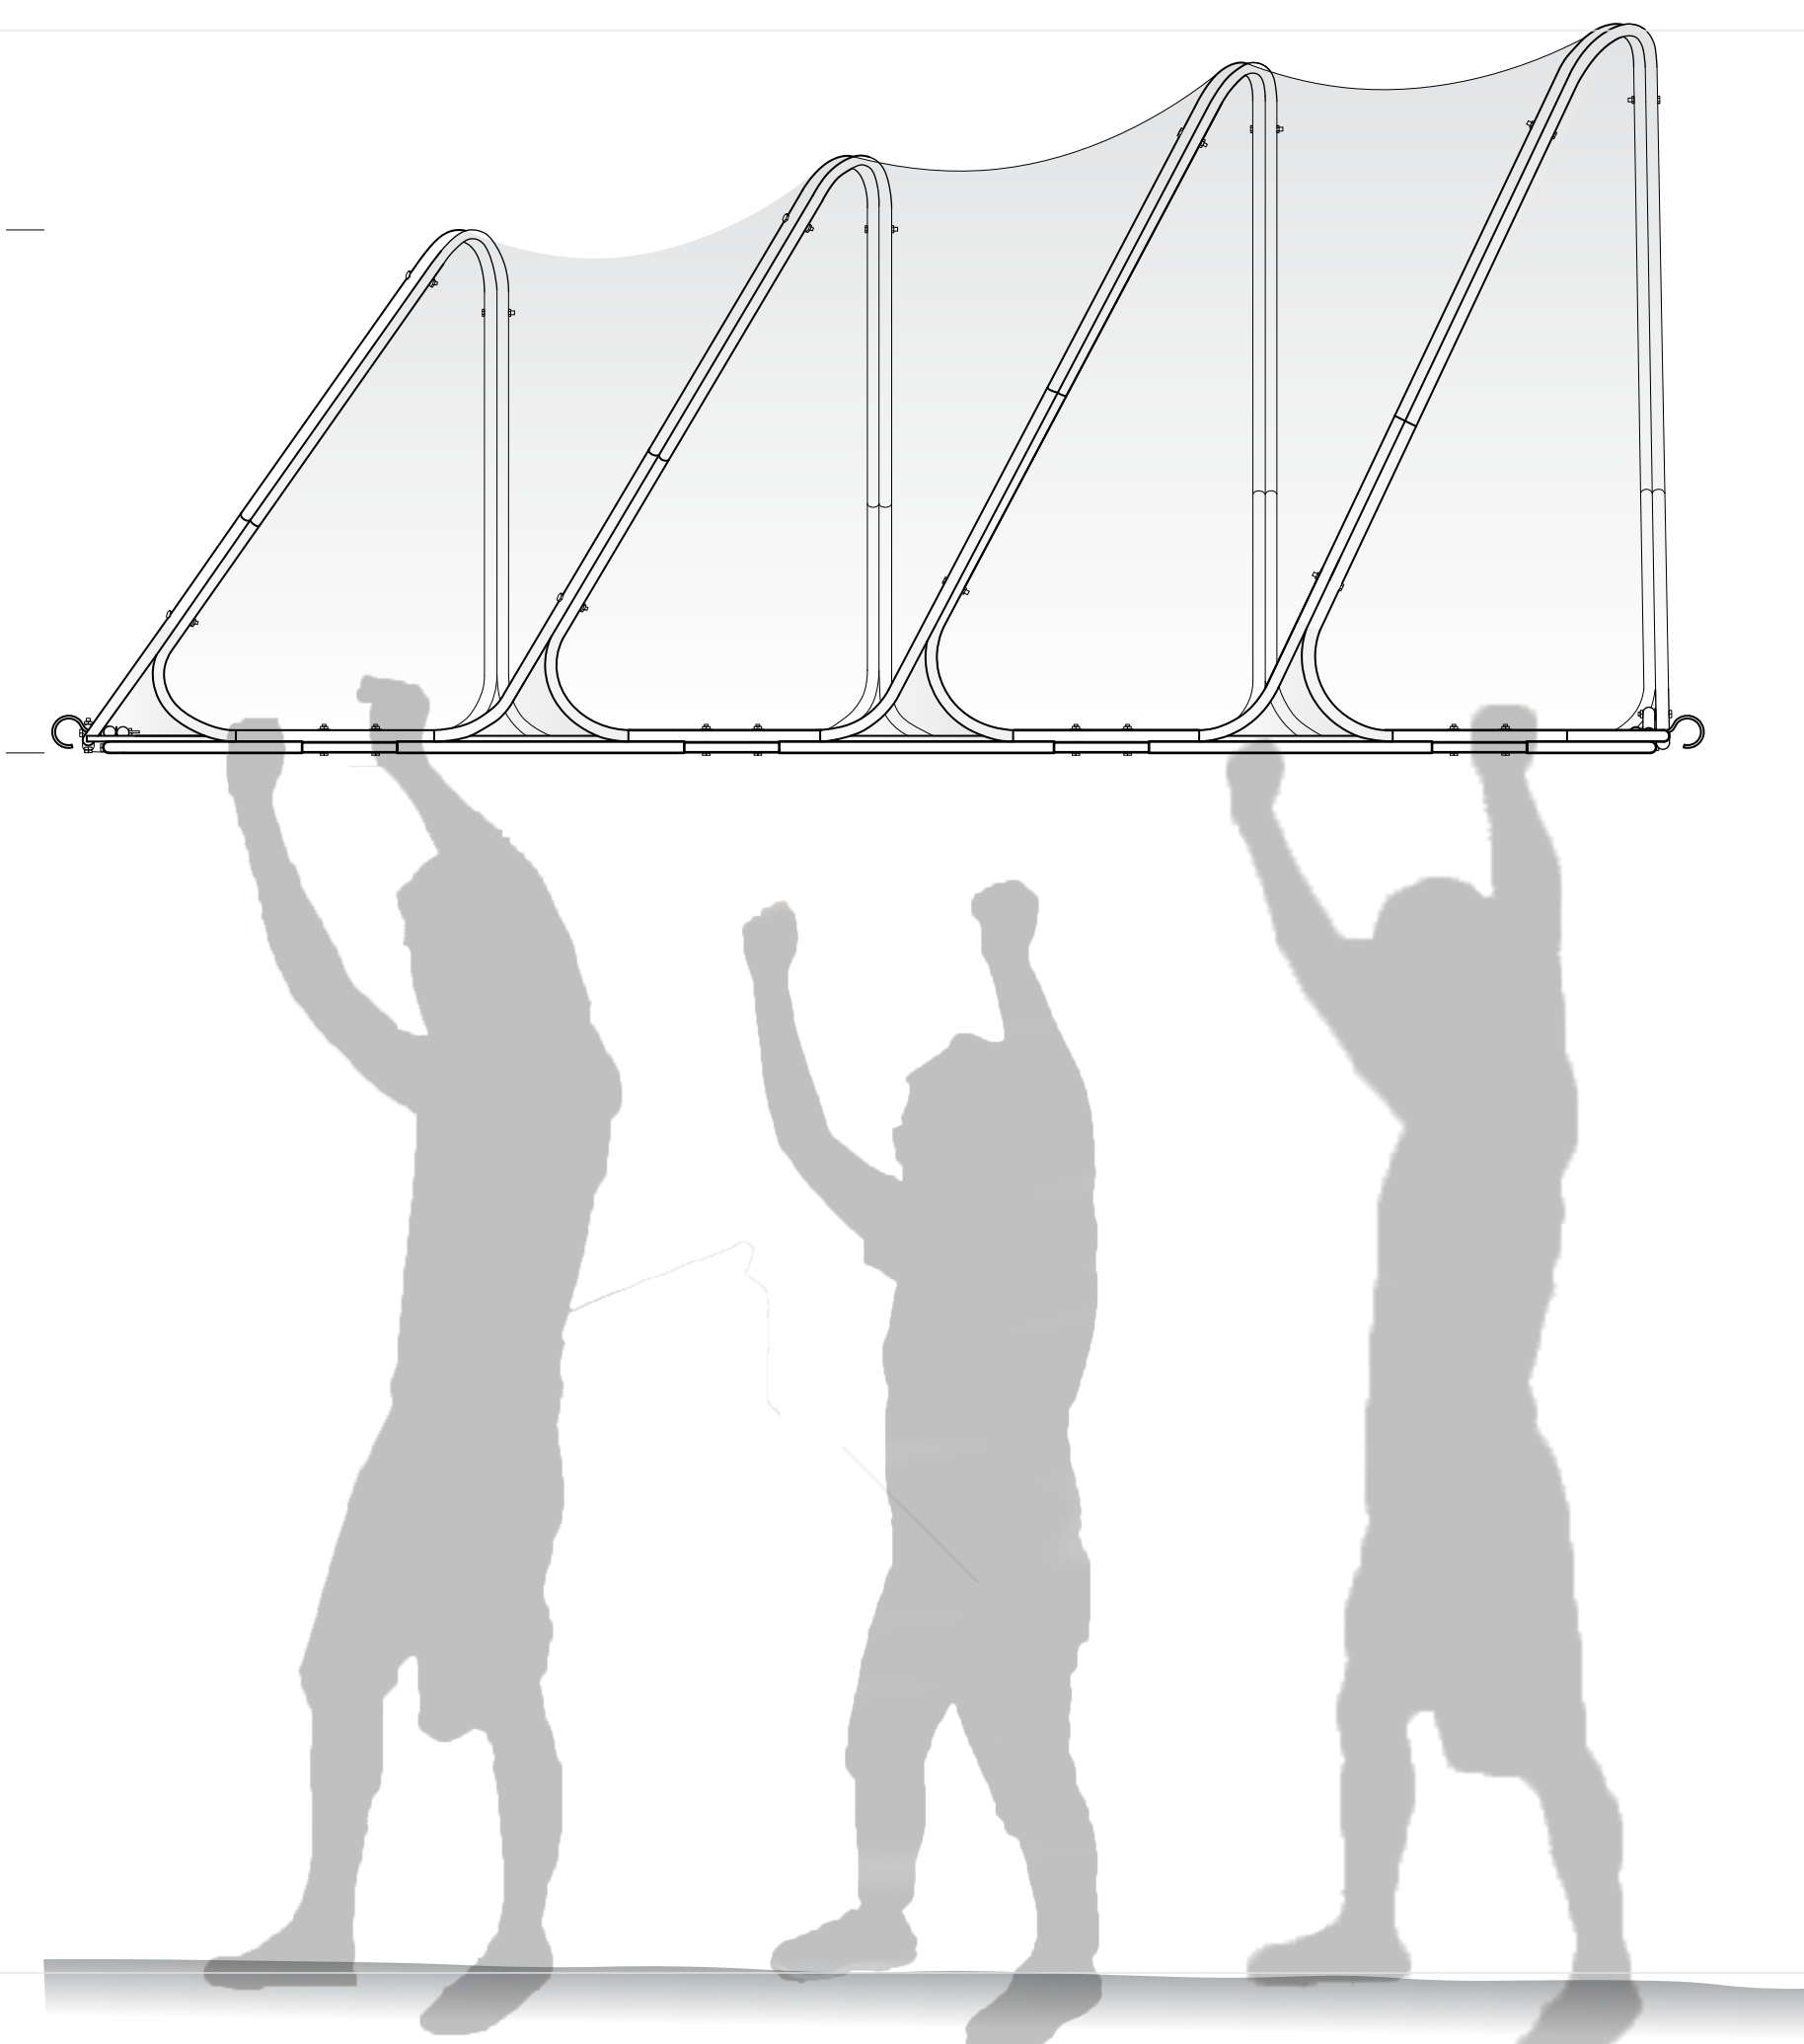

Transportation - Diagram

For Review

Scale: 1" = 1'

09.10.2017

29 of 29

Hoop House

Phipps Conservatory Rooftop Garden

Just 'Duit

Colleen Duong
Edward Fischer
Ryu Kondrup
Ale Meza
Isabella Ouyang
Anthony Ra